



GOOGONG

LOT 9330

Previous Lot Number (Dec 2022) - 2316
Previous Lot Number (Original Release) - 3338

LOT DISCLOSURE PLAN

NEIGHBOURHOOD 3 STAGE 3A



LOT LAYOUT - SCALE 1:400 (A4)

ISSUE DATE: AUGUST 2023

REVC


LEGEND

LOT BOUNDARY	
CONTOUR 1.0m INTERVAL	
CONTOUR 0.1m INTERVAL	
EASEMENT - 3.5m UNLESS NOTED OTHERWISE	
LOT AREA	452m²
RETAINING WALL PROVIDED BY GTPL (WALL HEIGHT)	
FENCE PROVIDED BY GTPL	

SEWER MAIN/ MANHOLE/ TIE	
STORMWATER MAIN/ SUMP/ MANHOLE/ TIE	
WATER MAIN/STOP VALVE/ HYDRANT/ TIE (POTABLE)	
WATER MAIN/STOP VALVE/ HYDRANT/ TIE (RECYCLED)	
GAS MAIN	
NBNCO, PIT	
STREET LIGHT	
MINIPILLAR	

SUBSTATION	
STREET TREES	
DRIVEWAY	

LOCALITY PLAN

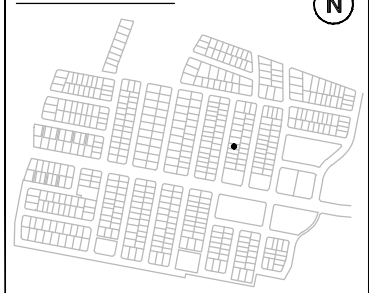

Disclaimer: All care has been taken in the preparation of this material. No responsibility is taken by the vendor for any errors or omissions, and details may be subject to change. Artwork, images and plans are artists impressions only and are not to be relied on as a definitive reference. All road designs, contours, lot sizes, lot dimensions, easements and covenants are preliminary only and are subject to final survey. For final Lot numbers refer registered deposited plans (DP).



GOOGONG

LOT 9331

Previous Lot Number (Dec 2022) - 2317
Previous Lot Number (Original Release) - 3337

LOT DISCLOSURE PLAN

NEIGHBOURHOOD 3 STAGE 3A



LOT LAYOUT - SCALE 1:400 (A4)

ISSUE DATE: AUGUST 2023

REVC


LEGEND

LOT BOUNDARY	
CONTOUR 1.0m INTERVAL	
CONTOUR 0.1m INTERVAL	
EASEMENT - 3.5m UNLESS NOTED OTHERWISE	
LOT AREA	452m²
RETAINING WALL PROVIDED BY GTPL (WALL HEIGHT)	
FENCE PROVIDED BY GTPL	

SEWER MAIN/ MANHOLE/ TIE	
STORMWATER MAIN/ SUMP/ MANHOLE/ TIE	
WATER MAIN/STOP VALVE/ HYDRANT/ TIE (POTABLE)	
WATER MAIN/STOP VALVE/ HYDRANT/ TIE (RECYCLED)	
GAS MAIN	
NBNCO, PIT	
STREET LIGHT	
MINIPILLAR	

SUBSTATION	
STREET TREES	
DRIVEWAY	

LOCALITY PLAN

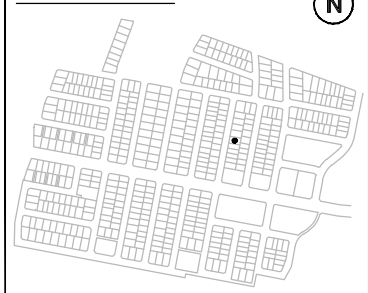

Disclaimer: All care has been taken in the preparation of this material. No responsibility is taken by the vendor for any errors or omissions, and details may be subject to change. Artwork, images and plans are artists impressions only and are not to be relied on as a definitive reference. All road designs, contours, lot sizes, lot dimensions, easements and covenants are preliminary only and are subject to final survey. For final Lot numbers refer registered deposited plans (DP).

file name: 309934-STAGE 3A-SECTION 1.dwg, layout name: 9331, plotted by: Rachel Murdoch
file location: \\aspire\andara\309934\309934\civil\ACAD\LD\plot date: 25/08/2023 10:17 AM




GOOGONG

LOT 9332

Previous Lot Number (Dec 2022) - 2318
Previous Lot Number (Original Release) - 3336

LOT DISCLOSURE PLAN

NEIGHBOURHOOD 3 STAGE 3A

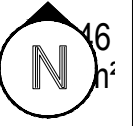


LEGEND

- LOT BOUNDARY
- CONTOUR 1.0m INTERVAL
- CONTOUR 0.1m INTERVAL
- EASEMENT - 3.5m UNLESS NOTED OTHERWISE
- LOT AREA
- RETAINING WALL PROVIDED BY GTPL (WALL HEIGHT)
- FENCE PROVIDED BY GTPL

- SEWER MAIN/ MANHOLE/ TIE
- STORMWATER MAIN/ SUMP/ MANHOLE/ TIE
- WATER MAN/STOP VALVE/ HYDRANT/ TIE (POTABLE)
- WATER MAN/STOP VALVE/ HYDRANT/ TIE (RECYCLED)
- GAS MAIN
- NBNCO, PIT
- STREET LIGHT
- MINIPILLAR

- SUBSTATION
- STREET TREES
- DRIVEWAY

LOCALITY PLAN

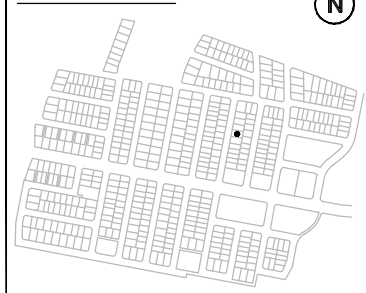

Disclaimer: All care has been taken in the preparation of this material. No responsibility is taken by the vendor for any errors or omissions, and details may be subject to change. Artwork, images and plans are artists impressions only and are not to be relied on as a definitive reference. All road designs, contours, lot sizes, lot dimensions, easements and covenants are preliminary only and are subject to final survey. For final Lot numbers refer registered deposited plans (DP).

file name: 309934-STAGE 3A-SECTION 1.dwg, layout name: 9332, plotted by: Rachel Murdoch
file location: \\aspire\landata\309934\309934\Civil\CAD\LDP, plot date: 25/08/2022 10:17 AM



GOOGONG

LOT 9333

Previous Lot Number (Dec 2022) - 2319
Previous Lot Number (Original Release) - 3335

LOT DISCLOSURE PLAN

NEIGHBOURHOOD 3 STAGE 3A



LOT LAYOUT - SCALE 1:400 (A4)

ISSUE DATE: AUGUST 2023

REV C


LEGEND

- LOT BOUNDARY
- CONTOUR 1.0m INTERVAL
- CONTOUR 0.1m INTERVAL
- EASEMENT - 3.5m UNLESS NOTED OTHERWISE
- LOT AREA
- RETAINING WALL PROVIDED BY GTPL (WALL HEIGHT)
- FENCE PROVIDED BY GTPL

- SEWER MAIN/ MANHOLE/ TIE
- STORMWATER MAIN/ SUMP/ MANHOLE/ TIE
- WATER MAN/STOP VALVE/ HYDRANT/ TIE (POTABLE)
- WATER MAN/STOP VALVE/ HYDRANT/ TIE (RECYCLED)
- GAS MAIN
- NBNCO, PIT
- STREET LIGHT
- MINIPILLAR

- SUBSTATION
- STREET TREES
- DRIVEWAY

LOCALITY PLAN

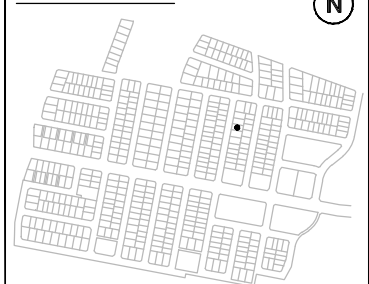

Disclaimer: All care has been taken in the preparation of this material. No responsibility is taken by the vendor for any errors or omissions, and details may be subject to change. Artwork, images and plans are artists impressions only and are not to be relied on as a definitive reference. All road designs, contours, lot sizes, lot dimensions, easements and covenants are preliminary only and are subject to final survey. For final Lot numbers refer registered deposited plans (DP).




GOOGONG

LOT 9334

Previous Lot Number (Dec 2022) - 2320
Previous Lot Number (Original Release) - 3334

LOT DISCLOSURE PLAN

NEIGHBOURHOOD 3 STAGE 3A

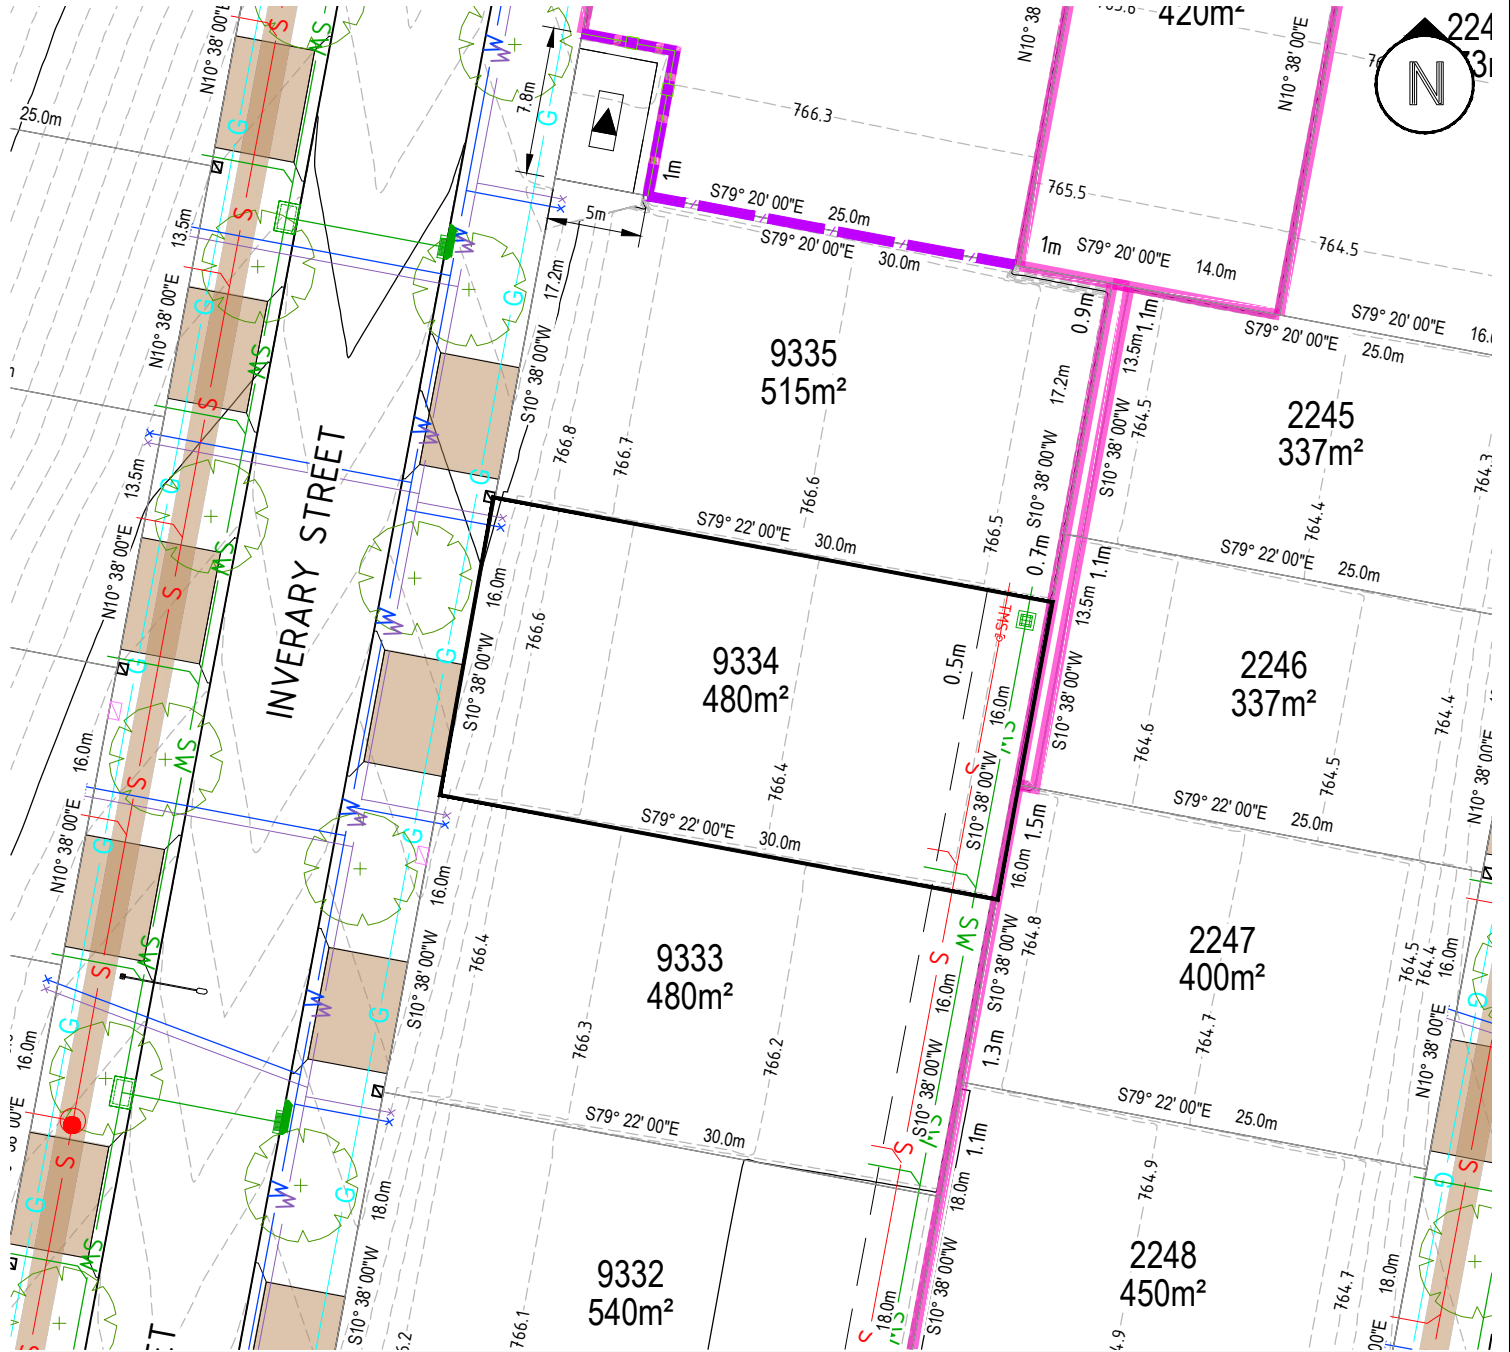


LOT LAYOUT - SCALE 1:400 (A4)

ISSUE DATE: AUGUST 2023 REV C

LEGEND

LOT BOUNDARY		SEWER MAIN/ MANHOLE/ TIE		SUBSTATION	
CONTOUR 1.0m INTERVAL		STORMWATER MAIN/ SUMP/ MANHOLE/ TIE		STREET TREES	
CONTOUR 0.1m INTERVAL		WATER MAIN/STOP VALVE/ HYDRANT/ TIE (POTABLE)		DRIVEWAY	
EASEMENT - 3.5m UNLESS NOTED OTHERWISE		WATER MAIN/STOP VALVE/ HYDRANT/ TIE (RECYCLED)			
LOT AREA	452m²	GAS MAIN			
RETAINING WALL PROVIDED BY GTPL (WALL HEIGHT)	1.2m	NBNCO, PIT			
FENCE PROVIDED BY GTPL		STREET LIGHT MINIPILLAR			

LOCALITY PLAN

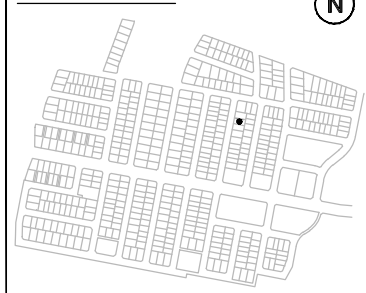

Disclaimer: All care has been taken in the preparation of this material. No responsibility is taken by the vendor for any errors or omissions, and details may be subject to change. Artwork, images and plans are artists impressions only and are not to be relied on as a definitive reference. All road designs, contours, lot sizes, lot dimensions, easements and covenants are preliminary only and are subject to final survey. For final Lot numbers refer registered deposited plans (DP).

file name: 309934-STAGE 3A-SECTION 1.dwg, layout name: 9334, plotted by: Rachel Murdoch
file location: \\aspire\landata\309934\309934\Civil\CAD\LDP, plot date: 25/08/2023 10:17 AM




GOOGONG

LOT 9335

Previous Lot Number (Dec 2022) - 2321
Previous Lot Number (Original Release) - 3333

LOT DISCLOSURE PLAN

NEIGHBOURHOOD 3 STAGE 3A

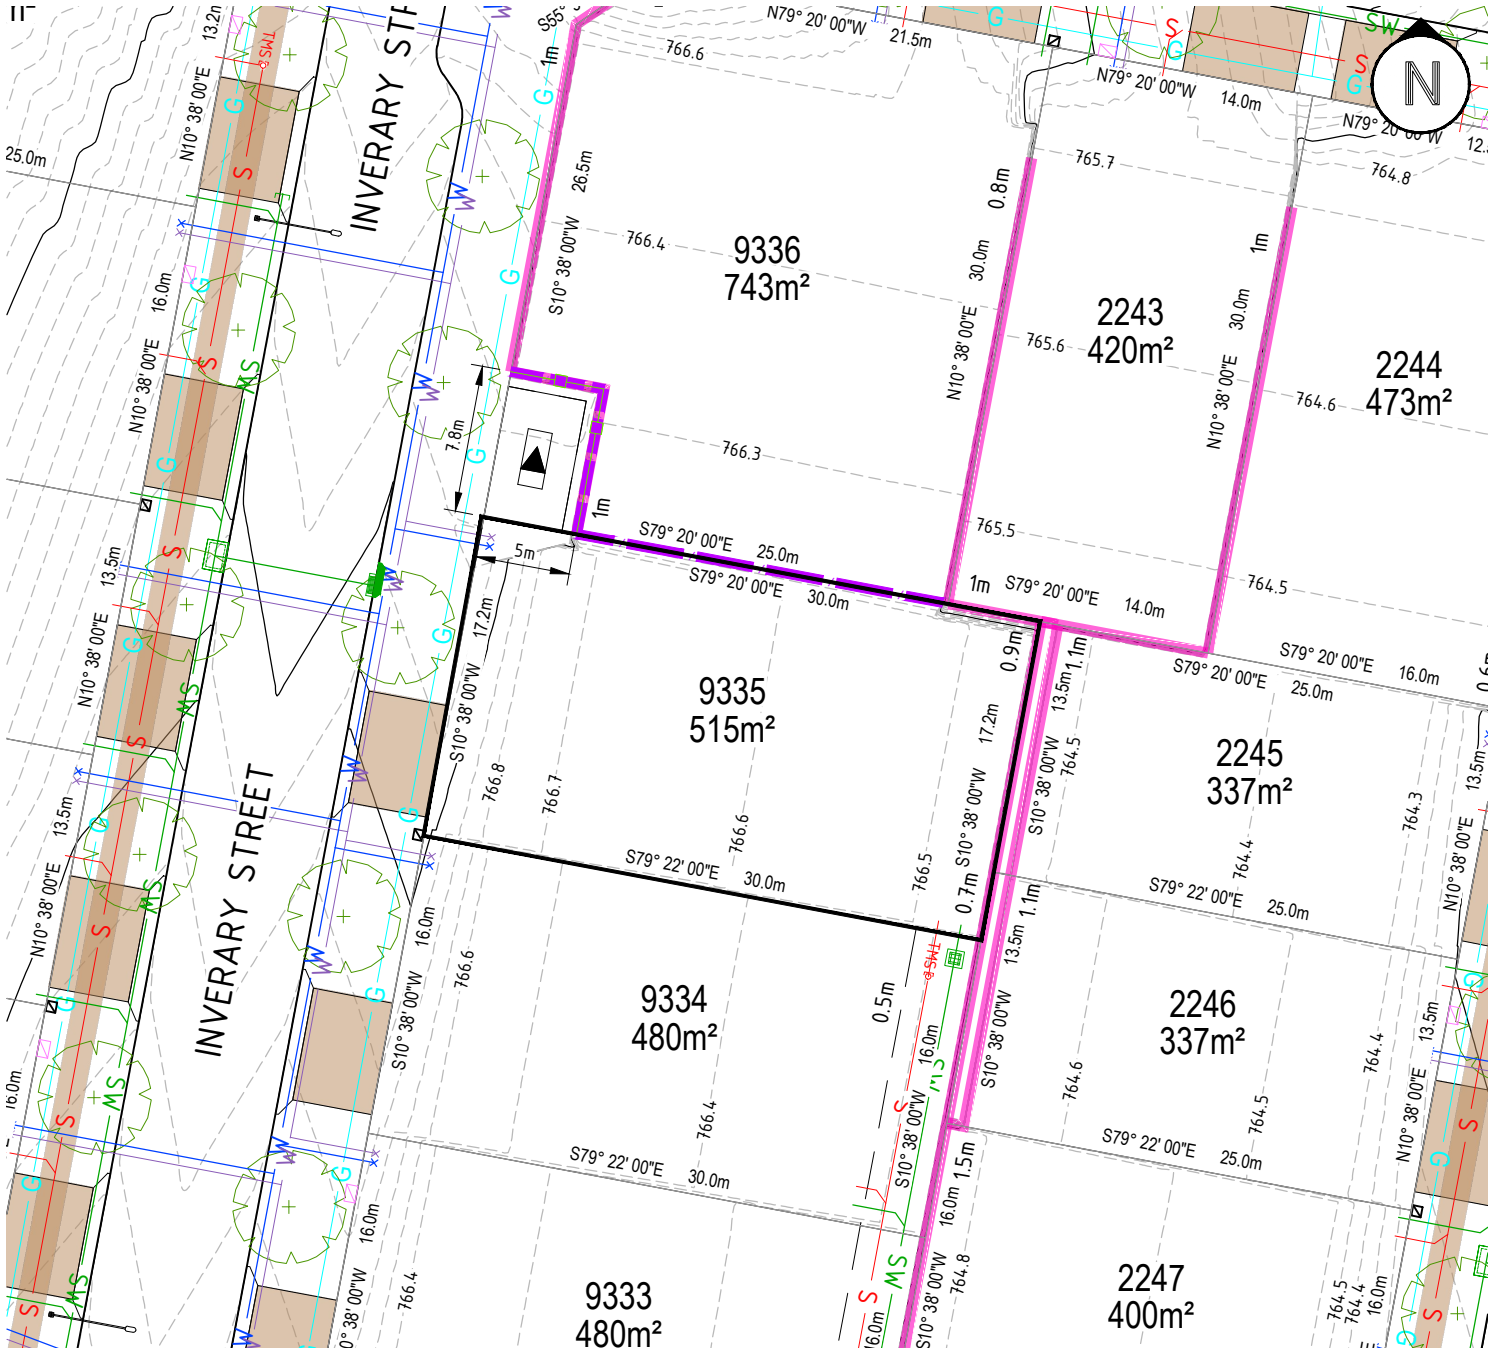

LOT LAYOUT - SCALE 1:400 (A4)

ISSUE DATE: AUGUST 2023 REV C

LEGEND

LOT BOUNDARY		SEWER MAIN/ MANHOLE/ TIE		SUBSTATION	
CONTOUR 1.0m INTERVAL		STORMWATER MAIN/ SUMP/ MANHOLE/ TIE		STREET TREES	
CONTOUR 0.1m INTERVAL		WATER MAIN/STOP VALVE/ HYDRANT/ TIE (POTABLE)		DRIVEWAY	
EASEMENT - 3.5m UNLESS NOTED OTHERWISE		WATER MAIN/STOP VALVE/ HYDRANT/ TIE (RECYCLED)			
LOT AREA	452m²	GAS MAIN			
RETAINING WALL PROVIDED BY GTPL (WALL HEIGHT)		NBNCO, PIT			
FENCE PROVIDED BY GTPL		STREET LIGHT			
		MINIPILLAR			

LOCALITY PLAN



Disclaimer: All care has been taken in the preparation of this material. No responsibility is taken by the vendor for any errors or omissions, and details may be subject to change. Artwork, images and plans are artists impressions only and are not to be relied on as a definitive reference. All road designs, contours, lot sizes, lot dimensions, easements and covenants are preliminary only and are subject to final survey. For final Lot numbers refer registered deposited plans (DP).

file name: 309934-STAGE 3A-SECTION 1.dwg, layout name: 9335, plotted by: Rachel Murdoch
file location: \\aspire\andrea\309934\309934\Civil\CADD\LDP, plot date: 25/08/2023 10:17 AM




GOOGONG

LOT 9336

Previous Lot Number (Dec 2022) - 2322
Previous Lot Number (Original Release) - 3332

LOT DISCLOSURE PLAN

NEIGHBOURHOOD 3 STAGE 3A

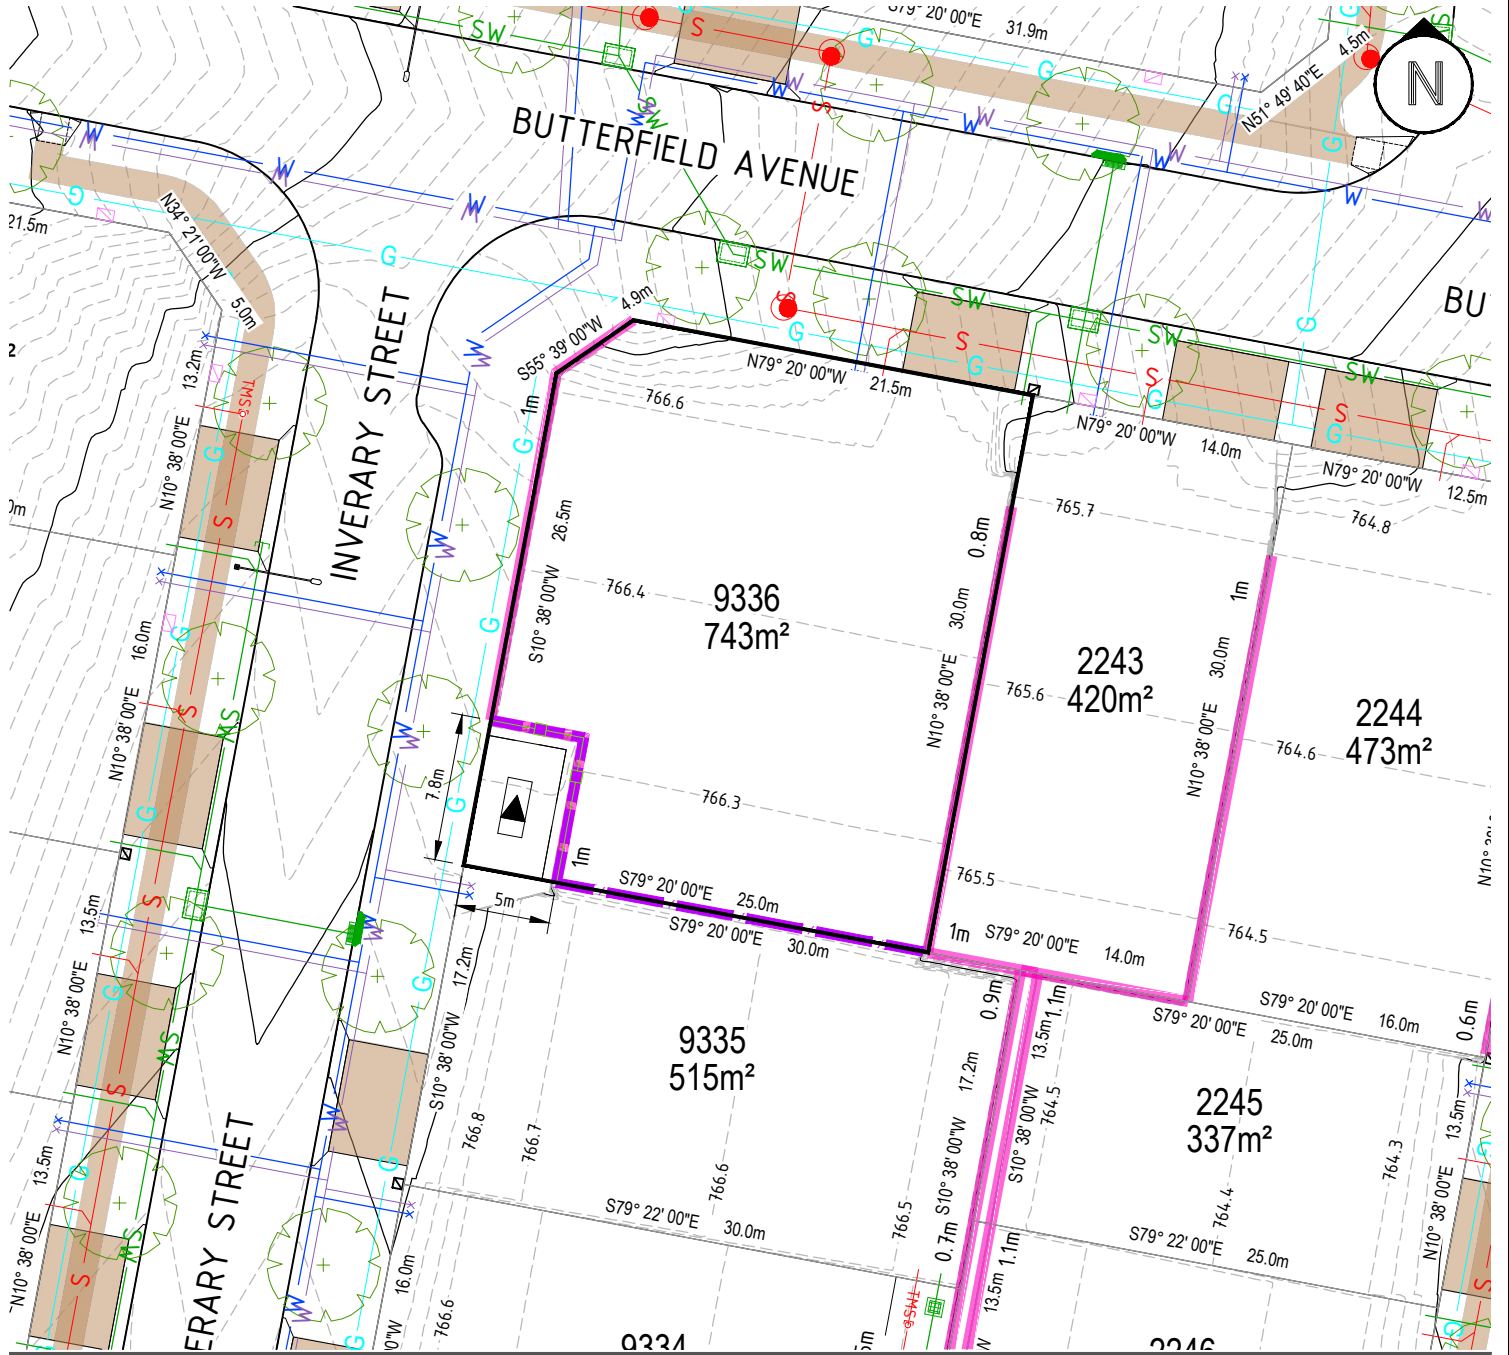

LOT LAYOUT - SCALE 1:400 (A4)

ISSUE DATE: AUGUST 2023

REVC


LEGEND

LOT BOUNDARY	
CONTOUR 1.0m INTERVAL	
CONTOUR 0.1m INTERVAL	
EASEMENT - 3.5m UNLESS NOTED OTHERWISE	
LOT AREA	452m²
RETAINING WALL PROVIDED BY GTPL (WALL HEIGHT)	
FENCE PROVIDED BY GTPL	

SEWER MAIN/ MANHOLE/ TIE	
STORMWATER MAIN/ SUMP/ MANHOLE/ TIE	
WATER MAIN/STOP VALVE/ HYDRANT/ TIE (POTABLE)	
WATER MAIN/STOP VALVE/ HYDRANT/ TIE (RECYCLED)	
GAS MAIN	
NBNCO_PIT	
STREET LIGHT	
MINIPILLAR	

	SUBSTATION
	STREET TREES
	DRIVEWAY

LOCALITY PLAN

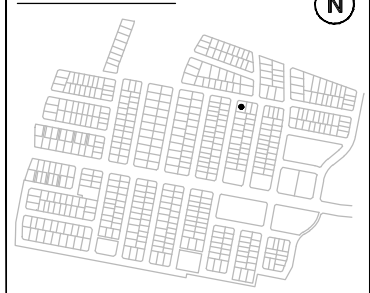

Disclaimer: All care has been taken in the preparation of this material. No responsibility is taken by the vendor for any errors or omissions, and details may be subject to change. Artwork, images and plans are artists impressions only and are not to be relied on as a definitive reference. All road designs, contours, lot sizes, lot dimensions, easements and covenants are preliminary only and are subject to final survey. For final Lot numbers refer registered deposited plans (DP).

file name: 309934-STAGE 3A-SECTION 1.dwg, layout name: 9336, plotted by: Rachel, Murodok, file location: \\aspire\andara\309934\309934\Civil\CAD\LDP, plot date: 25/08/2023 10:17 AM




GOOGONG

LOT 9337

Previous Lot Number (Dec 2022) - 2323
Previous Lot Number (Original Release) - 3354

LOT DISCLOSURE PLAN

NEIGHBOURHOOD 3 STAGE 3A

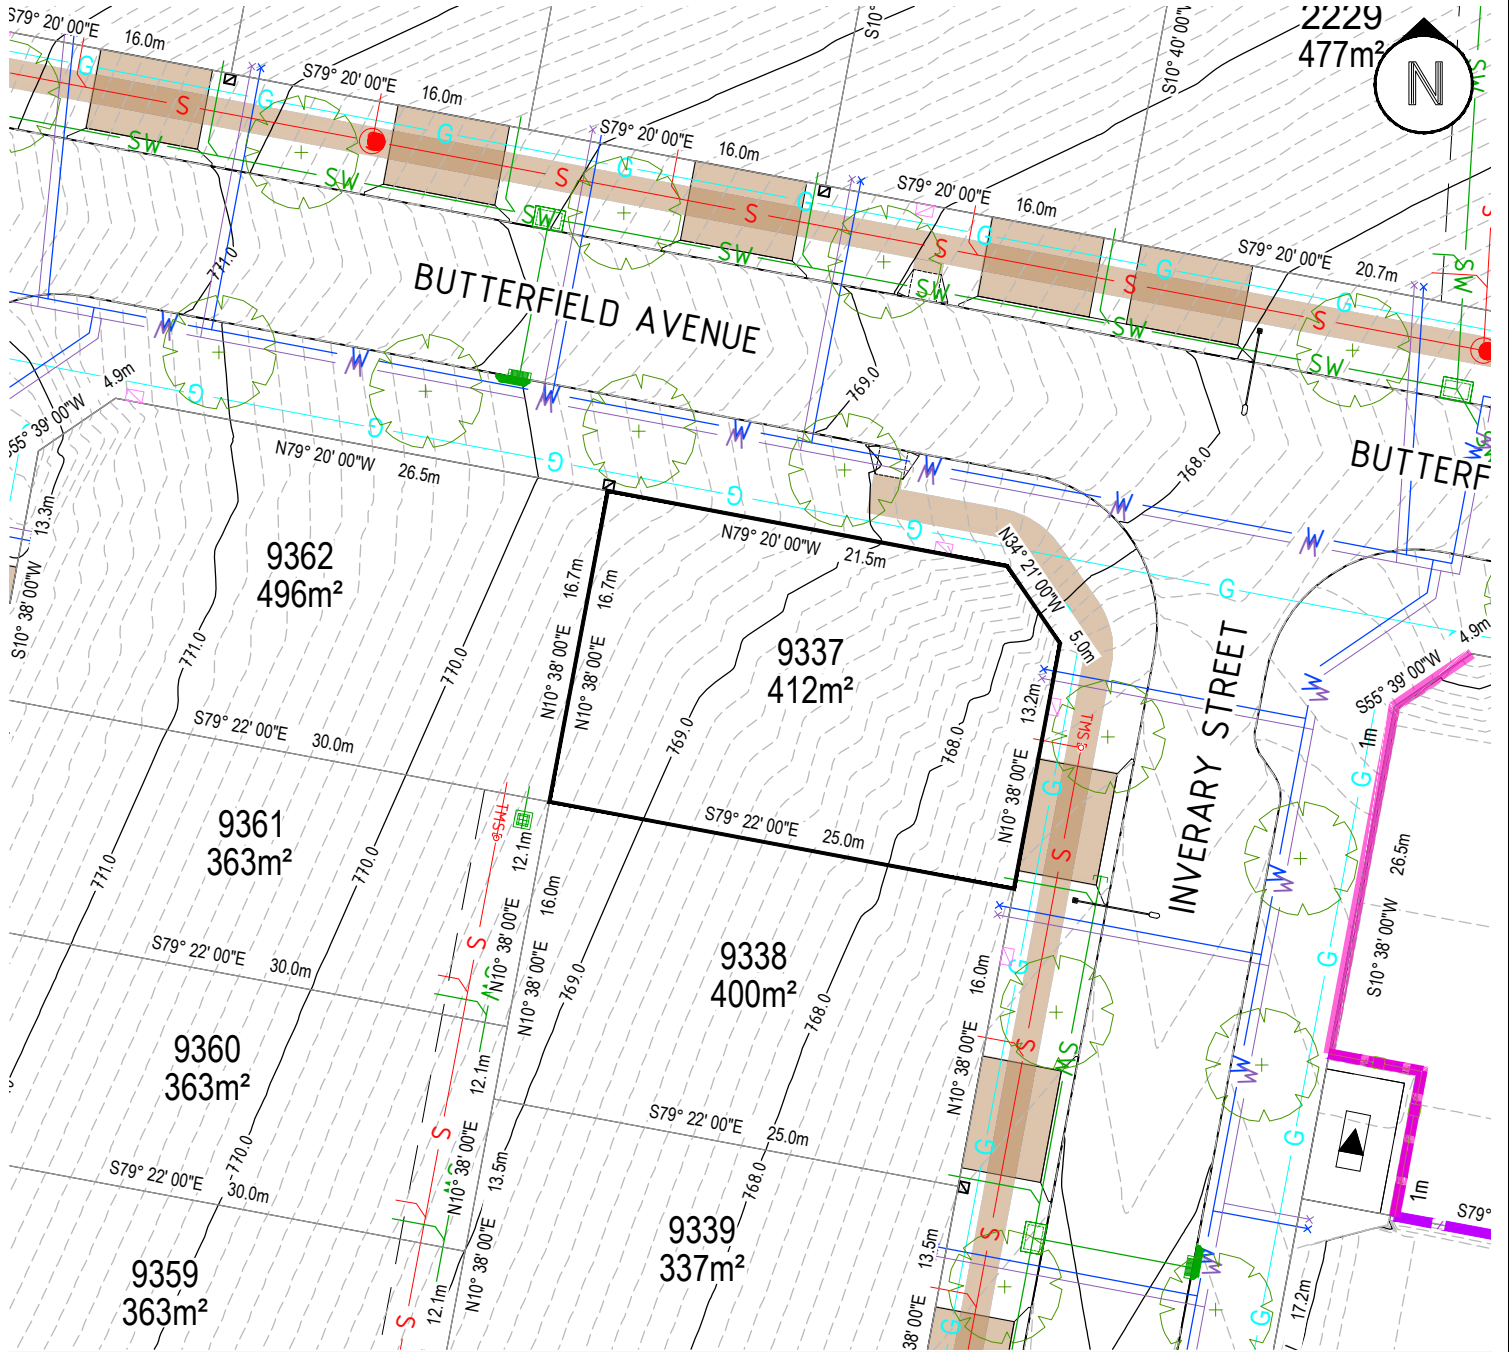

LOT LAYOUT - SCALE 1:400 (A4)

ISSUE DATE: AUGUST 2023

REVC


LEGEND

LOT BOUNDARY	
CONTOUR 1.0m INTERVAL	
CONTOUR 0.1m INTERVAL	
EASEMENT - 3.5m UNLESS NOTED OTHERWISE	
LOT AREA	452m²
RETAINING WALL PROVIDED BY GTPL (WALL HEIGHT)	
FENCE PROVIDED BY GTPL	

SEWER MAIN/ MANHOLE/ TIE	
STORMWATER MAIN/ SUMP/ MANHOLE/ TIE	
WATER MAN/STOP VALVE/ HYDRANT/ TIE (POTABLE)	
WATER MAN/STOP VALVE/ HYDRANT/ TIE (RECYCLED)	
GAS MAIN	
NBNCO, PIT	
STREET LIGHT MINIPILLAR	

SUBSTATION	
STREET TREES	
DRIVEWAY	

LOCALITY PLAN

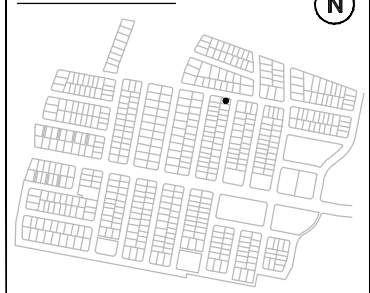

Disclaimer: All care has been taken in the preparation of this material. No responsibility is taken by the vendor for any errors or omissions, and details may be subject to change. Artwork, images and plans are artists impressions only and are not to be relied on as a definitive reference. All road designs, contours, lot sizes, lot dimensions, easements and covenants are preliminary only and are subject to final survey. For final Lot numbers refer registered deposited plans (DP).

file name: 309934-STAGE 3A-SECTION 2.dwg, layout: name 9337, plotted by Rachel Murdoch
file location: \\aspire\andara\309934\Civil\ACAD\LD\plot date 25/08/2022 10:17 AM




GOOGONG

LOT 9338

Previous Lot Number (Dec 2022) - 2324
Previous Lot Number (Original Release) - 3353

LOT DISCLOSURE PLAN

NEIGHBOURHOOD 3 STAGE 3A

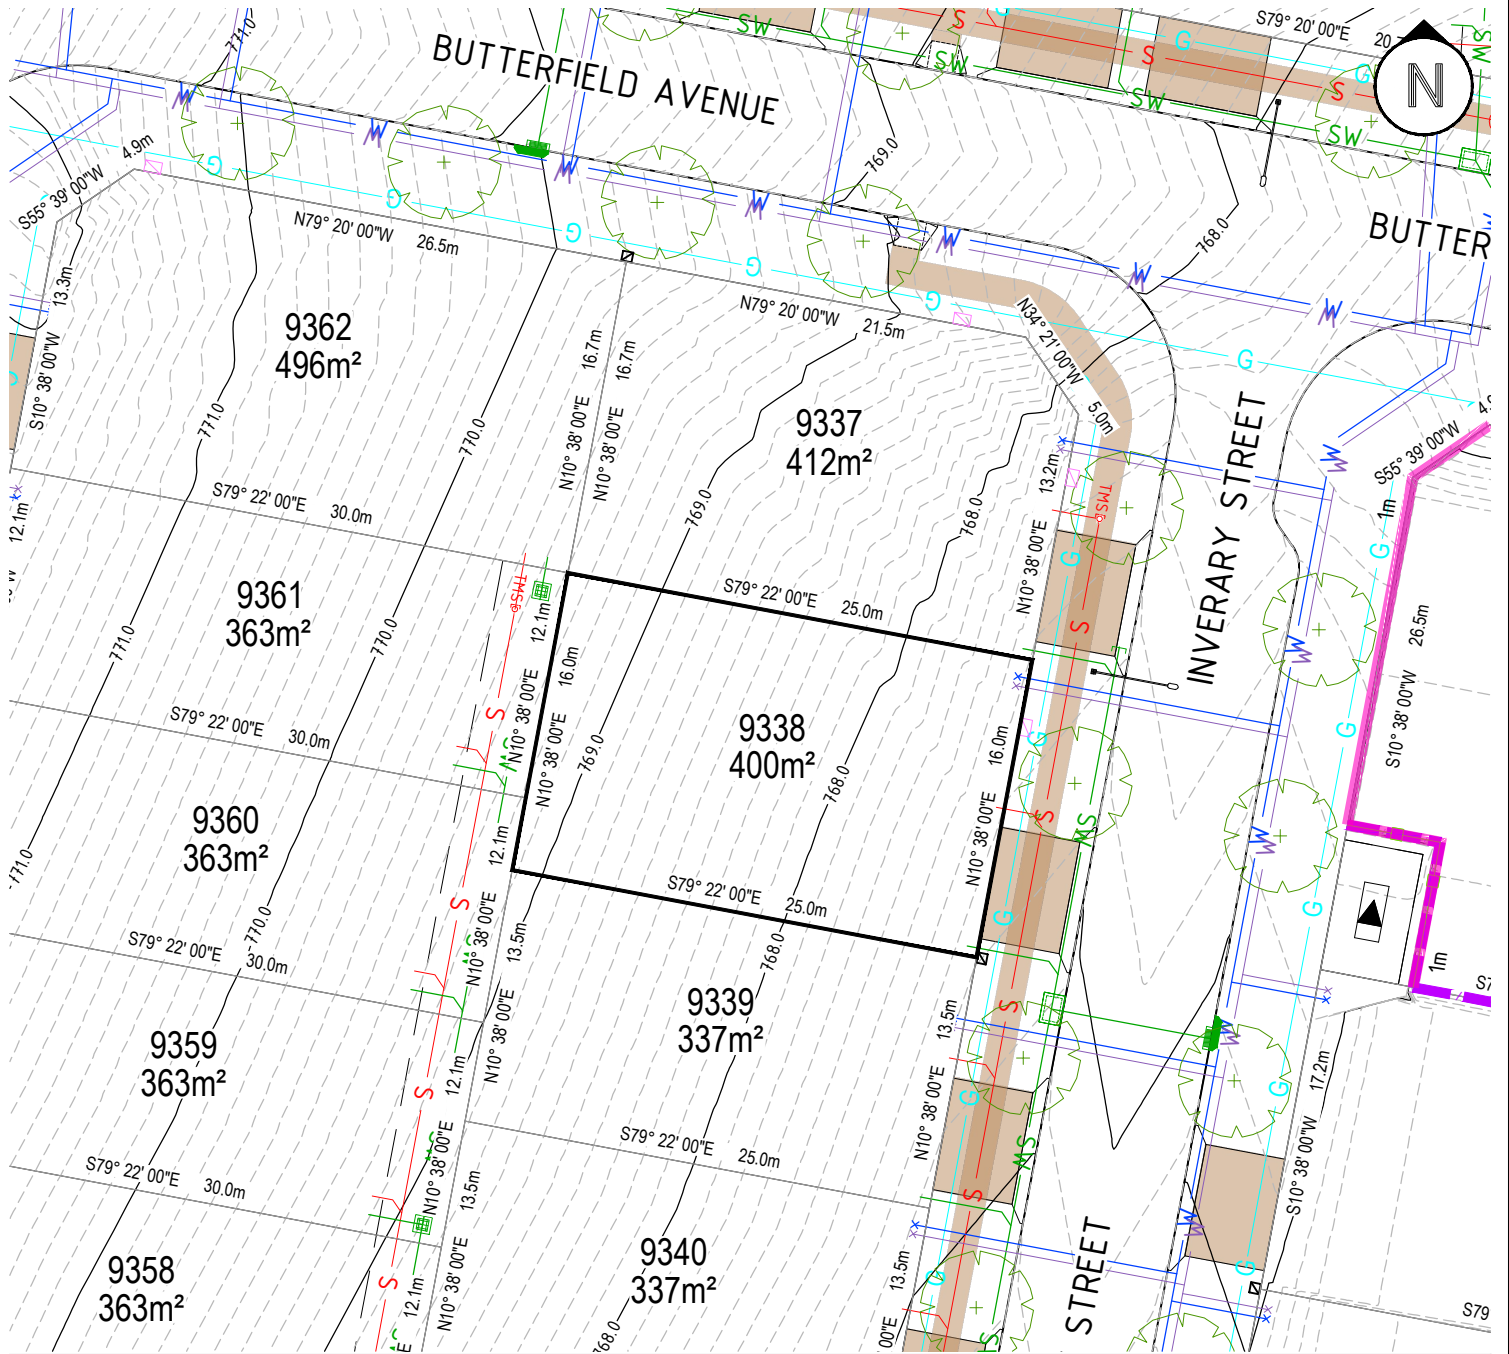

LOT LAYOUT - SCALE 1:400 (A4)

ISSUE DATE: AUGUST 2023

REVC

LEGEND		LOCALITY PLAN	
LOT BOUNDARY		SEWER MAIN/ MANHOLE/ TIE	
CONTOUR 1.0m INTERVAL		STORMWATER MAIN/ SUMP/ MANHOLE/ TIE	
CONTOUR 0.1m INTERVAL		WATER MAIN/STOP VALVE/ HYDRANT/ TIE (POTABLE)	
EASEMENT - 3.5m UNLESS NOTED OTHERWISE		WATER MAIN/STOP VALVE/ HYDRANT/ TIE (RECYCLED)	
LOT AREA	452m ²	GAS MAIN	
RETAINING WALL PROVIDED BY GTPL (WALL HEIGHT)	1.2m	NBNCO, PIT	
FENCE PROVIDED BY GTPL		STREET LIGHT MINIPILLAR	
		STATION	
		STREET TREES	
		DRIVEWAY	

Disclaimer: All care has been taken in the preparation of this material. No responsibility is taken by the vendor for any errors or omissions, and details may be subject to change. Artwork, images and plans are artists impressions only and are not to be relied on as a definitive reference. All road designs, contours, lot sizes, lot dimensions, easements and covenants are preliminary only and are subject to final survey. For final Lot numbers refer registered deposited plans (DP).

file name: 309934-STAGE 3A-SECTION 2.dwg, layout: name 9338, plotted by Rachel Murdoch
file location: \\aspire\landata\30309934\Civil\ACAD\LDP, plot date: 25/08/2022 10:17 AM




GOOGONG

LOT 9339

Previous Lot Number (Dec 2022) - 2325
Previous Lot Number (Original Release) - 3352

LOT DISCLOSURE PLAN

NEIGHBOURHOOD 3 STAGE 3A

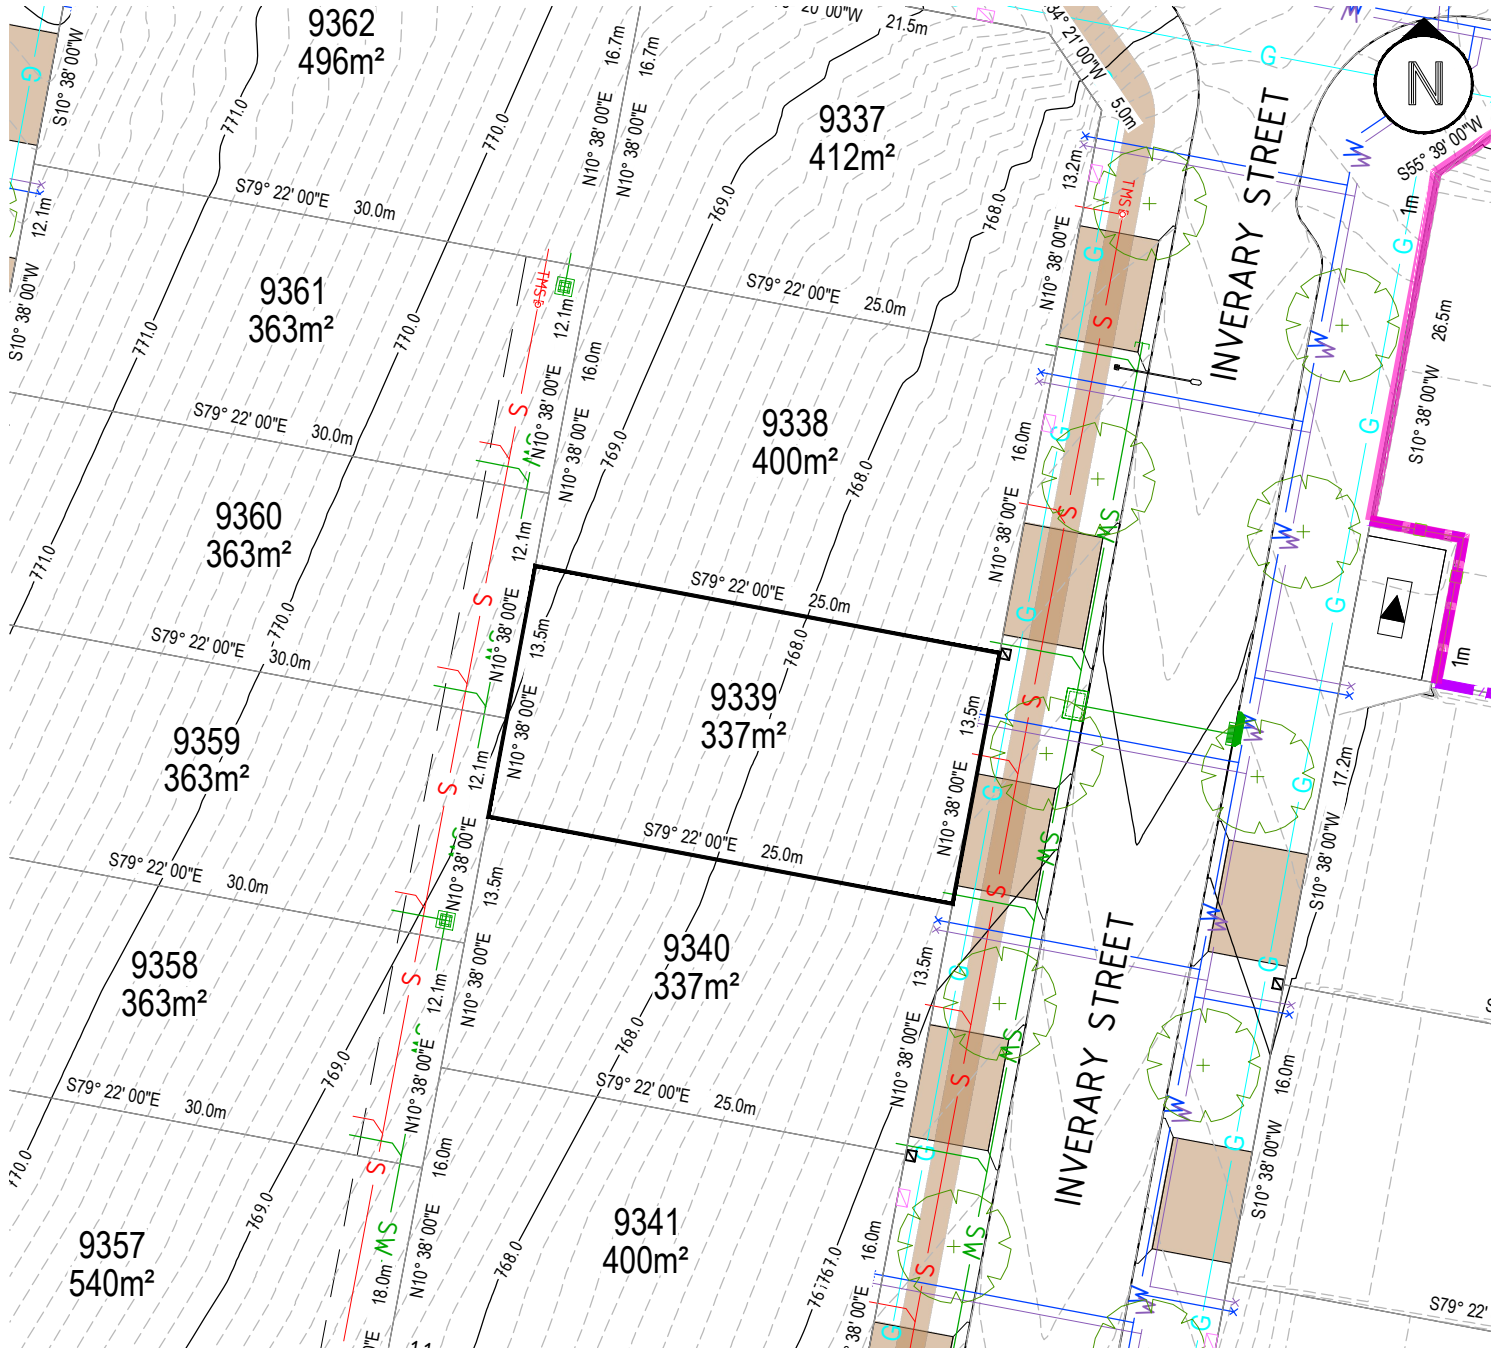

LOT LAYOUT - SCALE 1:400 (A4)

ISSUE DATE: AUGUST 2023

REVC

LEGEND		LOCALITY PLAN	
LOT BOUNDARY		SEWER MAIN/ MANHOLE/ TIE	
CONTOUR 1.0m INTERVAL		STORMWATER MAIN/ SUMP/ MANHOLE/ TIE	
CONTOUR 0.1m INTERVAL		WATER MAIN/STOP VALVE/ HYDRANT/ TIE (POTABLE)	
EASEMENT - 3.5m UNLESS NOTED OTHERWISE		WATER MAIN/STOP VALVE/ HYDRANT/ TIE (RECYCLED)	
LOT AREA	452m²	GAS MAIN	
RETAINING WALL PROVIDED BY GTPL (WALL HEIGHT)		NBNCO, PIT	
FENCE PROVIDED BY GTPL		STREET LIGHT	
		MINIPILLAR	
		SUBSTATION	
		STREET TREES	
		DRIVEWAY	

Disclaimer: All care has been taken in the preparation of this material. No responsibility is taken by the vendor for any errors or omissions, and details may be subject to change. Artwork, images and plans are artists impressions only and are not to be relied on as a definitive reference. All road designs, contours, lot sizes, lot dimensions, easements and covenants are preliminary only and are subject to final survey. For final Lot numbers refer registered deposited plans (DP).




GOOGONG

LOT 9340

Previous Lot Number (Dec 2022) - 2326
Previous Lot Number (Original Release) - 3351

LOT DISCLOSURE PLAN

NEIGHBOURHOOD 3 STAGE 3A

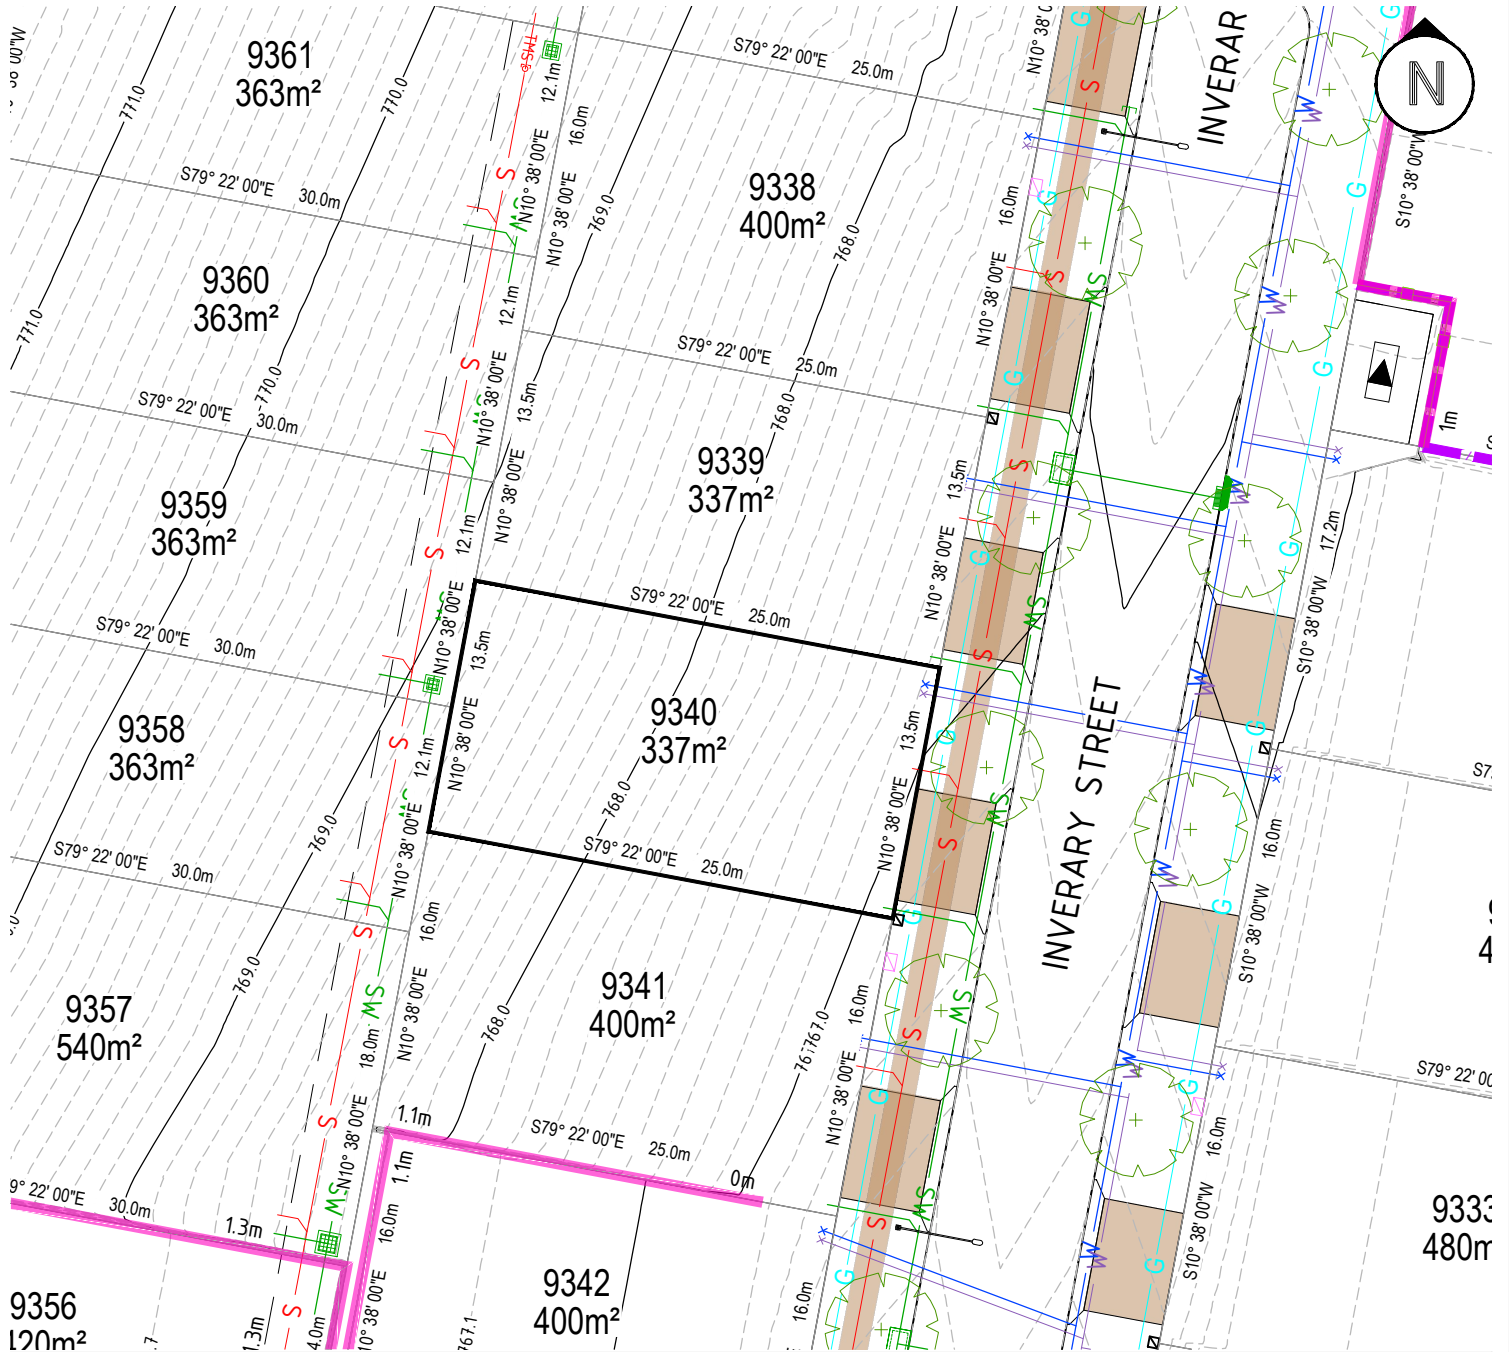

LOT LAYOUT - SCALE 1:400 (A4)

ISSUE DATE: AUGUST 2023

REVC


LEGEND

LOT BOUNDARY	
CONTOUR 1.0m INTERVAL	
CONTOUR 0.1m INTERVAL	
EASEMENT - 3.5m UNLESS NOTED OTHERWISE	
LOT AREA	452m²
RETAINING WALL PROVIDED BY GTPL (WALL HEIGHT)	
FENCE PROVIDED BY GTPL	

SEWER MAIN/ MANHOLE/ TIE	
STORMWATER MAIN/ SUMP/ MANHOLE/ TIE	
WATER MAIN/STOP VALVE/ HYDRANT/ TIE (POTABLE)	
WATER MAIN/STOP VALVE/ HYDRANT/ TIE (RECYCLED)	
GAS MAIN	
NBNCO, PIT	
STREET LIGHT	
MINIPILLAR	

SUBSTATION	
STREET TREES	
DRIVEWAY	

LOCALITY PLAN

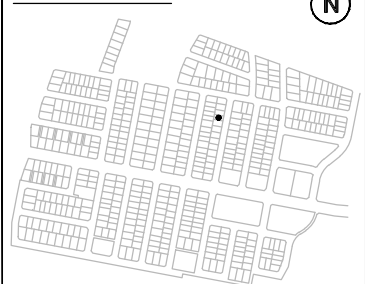

Disclaimer: All care has been taken in the preparation of this material. No responsibility is taken by the vendor for any errors or omissions, and details may be subject to change. Artwork, images and plans are artists impressions only and are not to be relied on as a definitive reference. All road designs, contours, lot sizes, lot dimensions, easements and covenants are preliminary only and are subject to final survey. For final Lot numbers refer registered deposited plans (DP).




GOOGONG

LOT 9341

Previous Lot Number (Dec 2022) - 2327
Previous Lot Number (Original Release) - 3350

LOT DISCLOSURE PLAN

NEIGHBOURHOOD 3 STAGE 3A

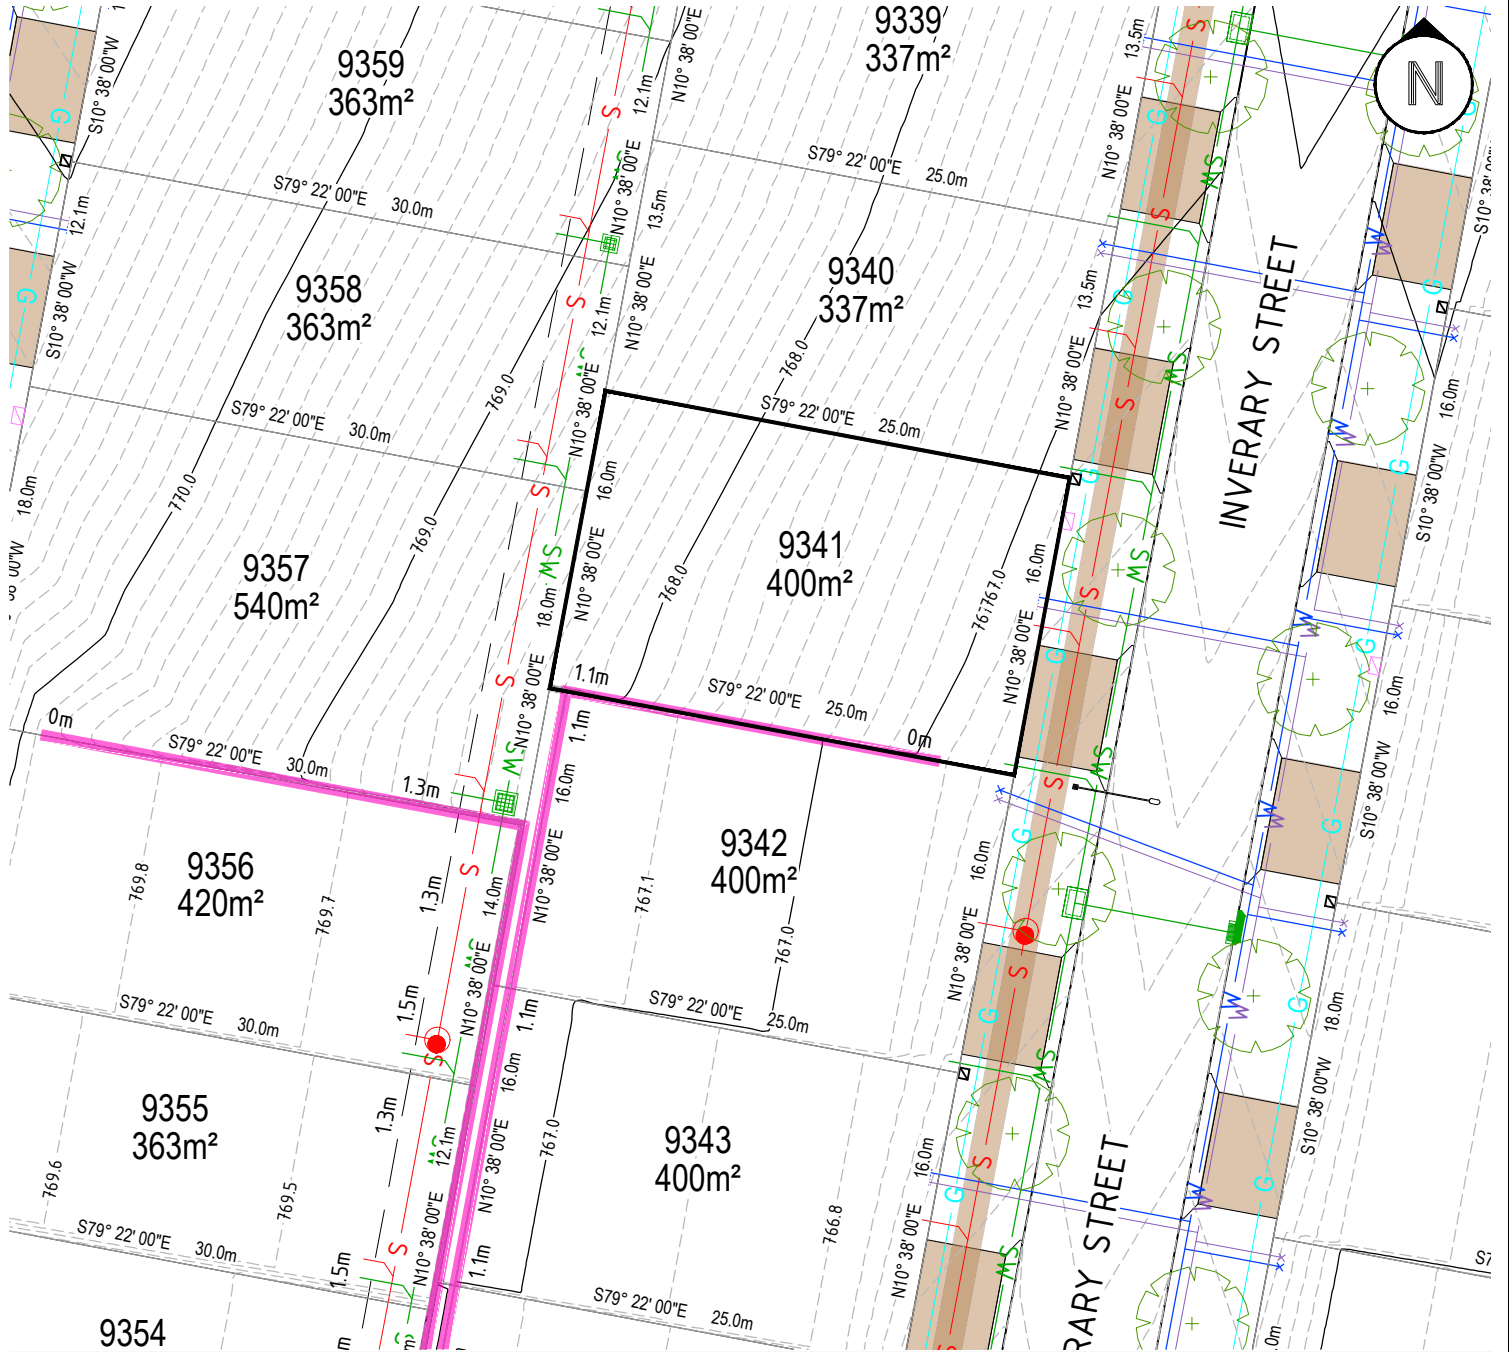

LOT LAYOUT - SCALE 1:400 (A4)


ISSUE DATE: AUGUST 2023

REVC

LEGEND

LOT BOUNDARY		SEWER MAIN/ MANHOLE/ TIE		SUBSTATION	
CONTOUR 1.0m INTERVAL		STORMWATER MAIN/ SUMP/ MANHOLE/ TIE		STREET TREES	
CONTOUR 0.1m INTERVAL		WATER MAIN/STOP VALVE/ HYDRANT/ TIE (POTABLE)		DRIVEWAY	
EASEMENT - 3.5m UNLESS NOTED OTHERWISE		WATER MAIN/STOP VALVE/ HYDRANT/ TIE (RECYCLED)			
LOT AREA	452m²	GAS MAIN			
RETAINING WALL PROVIDED BY GTPL (WALL HEIGHT)		NBNCO, PIT			
FENCE PROVIDED BY GTPL		STREET LIGHT			
		MINIPILLAR			

LOCALITY PLAN

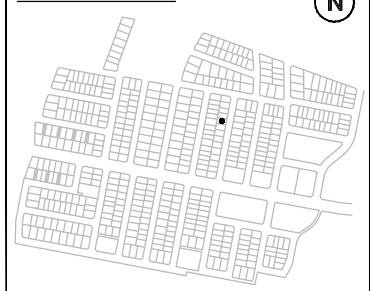

Disclaimer: All care has been taken in the preparation of this material. No responsibility is taken by the vendor for any errors or omissions, and details may be subject to change. Artwork, images and plans are artists impressions only and are not to be relied on as a definitive reference. All road designs, contours, lot sizes, lot dimensions, easements and covenants are preliminary only and are subject to final survey. For final Lot numbers refer registered deposited plans (DP).

file name: 309934-STAGE 3A-SECTION 2.dwg, layout: name 9341, plotted by Rachel Murdoch, file location: \\aspire\andara\309934\Civil\ACAD\LDP, plot date: 25/08/2022 10:17 AM




GOOGONG

LOT 9342

Previous Lot Number (Dec 2022) - 2328
Previous Lot Number (Original Release) - 3349

LOT DISCLOSURE PLAN

NEIGHBOURHOOD 3 STAGE 3A

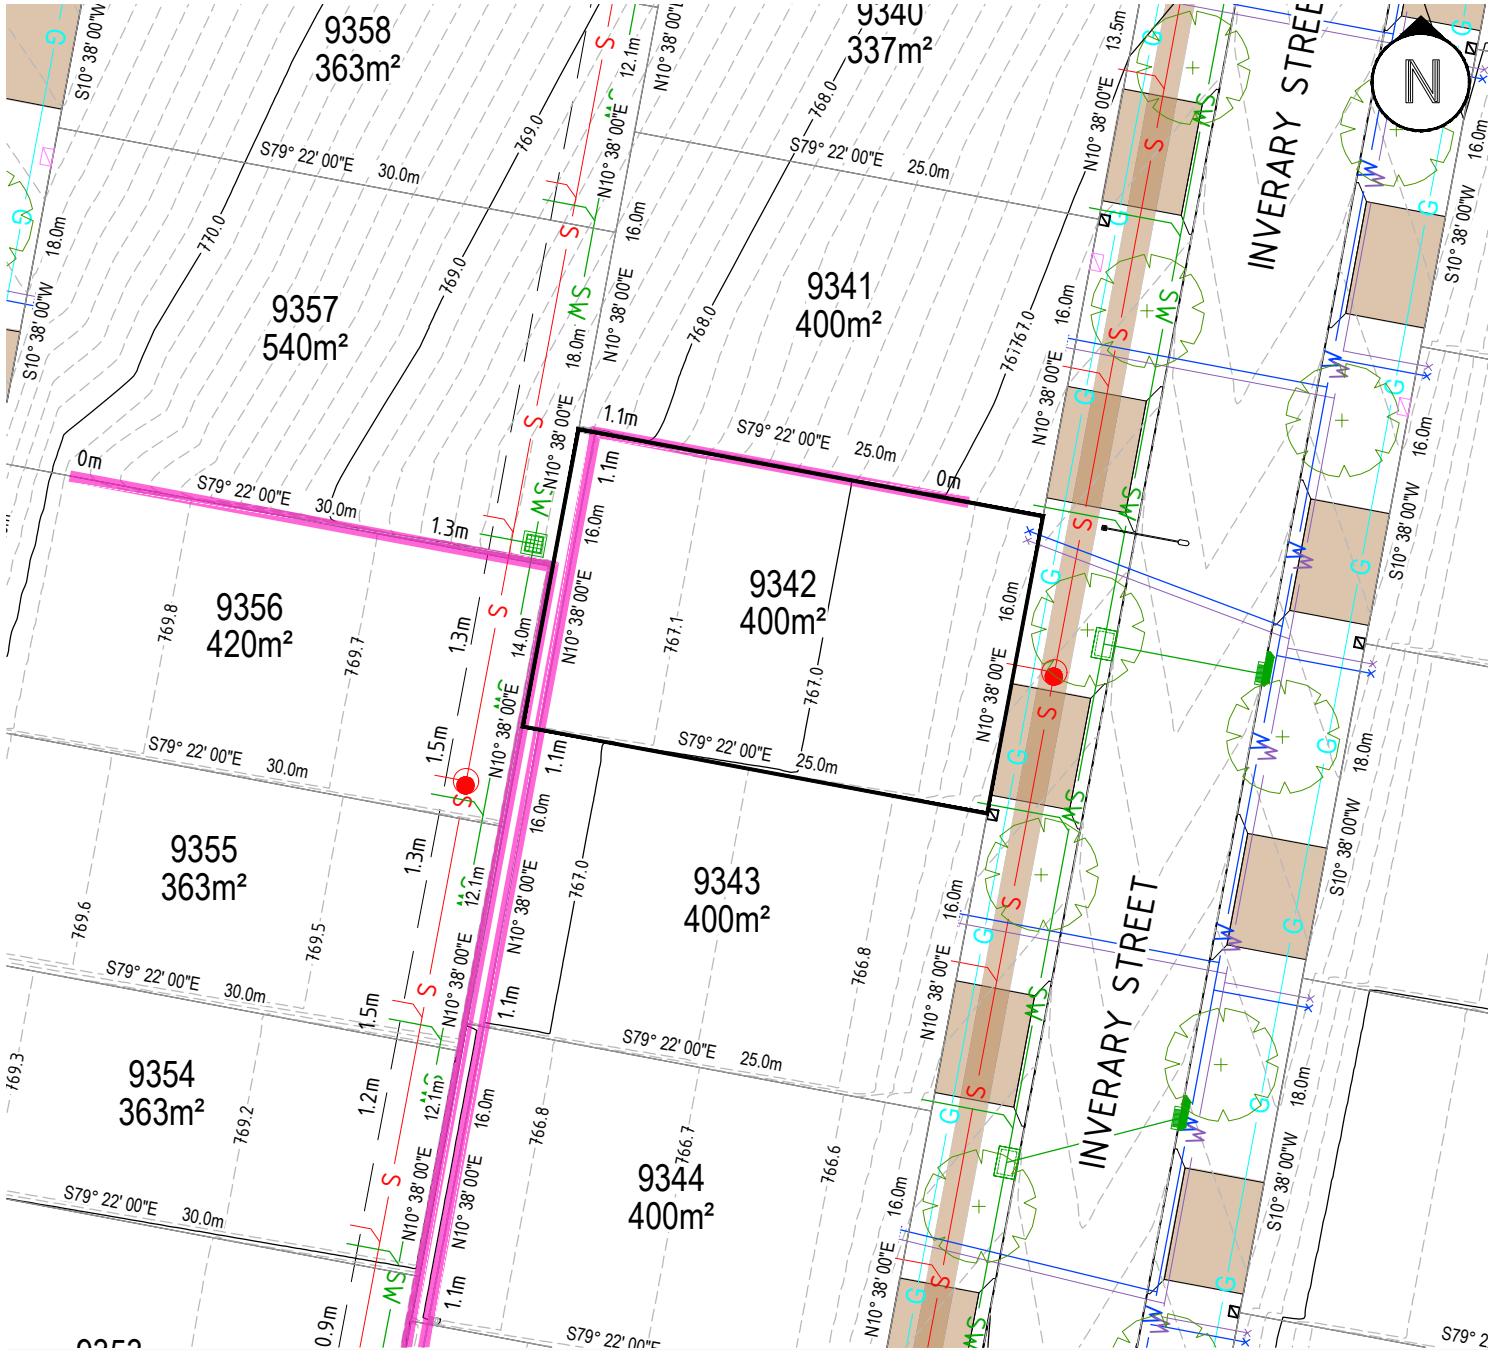

LOT LAYOUT - SCALE 1:400 (A4)

ISSUE DATE: AUGUST 2023

REVC

LEGEND		LOCALITY PLAN	
LOT BOUNDARY		SEWER MAIN/ MANHOLE/ TIE	
CONTOUR 1.0m INTERVAL		STORMWATER MAIN/ SUMP/ MANHOLE/ TIE	
CONTOUR 0.1m INTERVAL		WATER MAIN/STOP VALVE/ HYDRANT/ TIE (POTABLE)	
EASEMENT - 3.5m UNLESS NOTED OTHERWISE		WATER MAIN/STOP VALVE/ HYDRANT/ TIE (RECYCLED)	
LOT AREA	452m²	GAS MAIN	
RETAINING WALL PROVIDED BY GTPL (WALL HEIGHT)		NBNCO, PIT	
FENCE PROVIDED BY GTPL		STREET LIGHT	
		MINIPILLAR	
		SUBSTATION	
		STREET TREES	
		DRIVEWAY	

Disclaimer: All care has been taken in the preparation of this material. No responsibility is taken by the vendor for any errors or omissions, and details may be subject to change. Artwork, images and plans are artists impressions only and are not to be relied on as a definitive reference. All road designs, contours, lot sizes, lot dimensions, easements and covenants are preliminary only and are subject to final survey. For final Lot numbers refer registered deposited plans (DP).

file name: 309934-STAGE 3A-SECTION 3.dwg, layout: name 9342, plotted by Rachel Murdoch
file location: \\aspire\andara\309934\Civil\ACAD\LD\plot date 25/08/2023 10:17 AM




GOOGONG

LOT 9343

Previous Lot Number (Dec 2022) - 2329
Previous Lot Number (Original Release) - 3348

LOT DISCLOSURE PLAN

NEIGHBOURHOOD 3 STAGE 3A

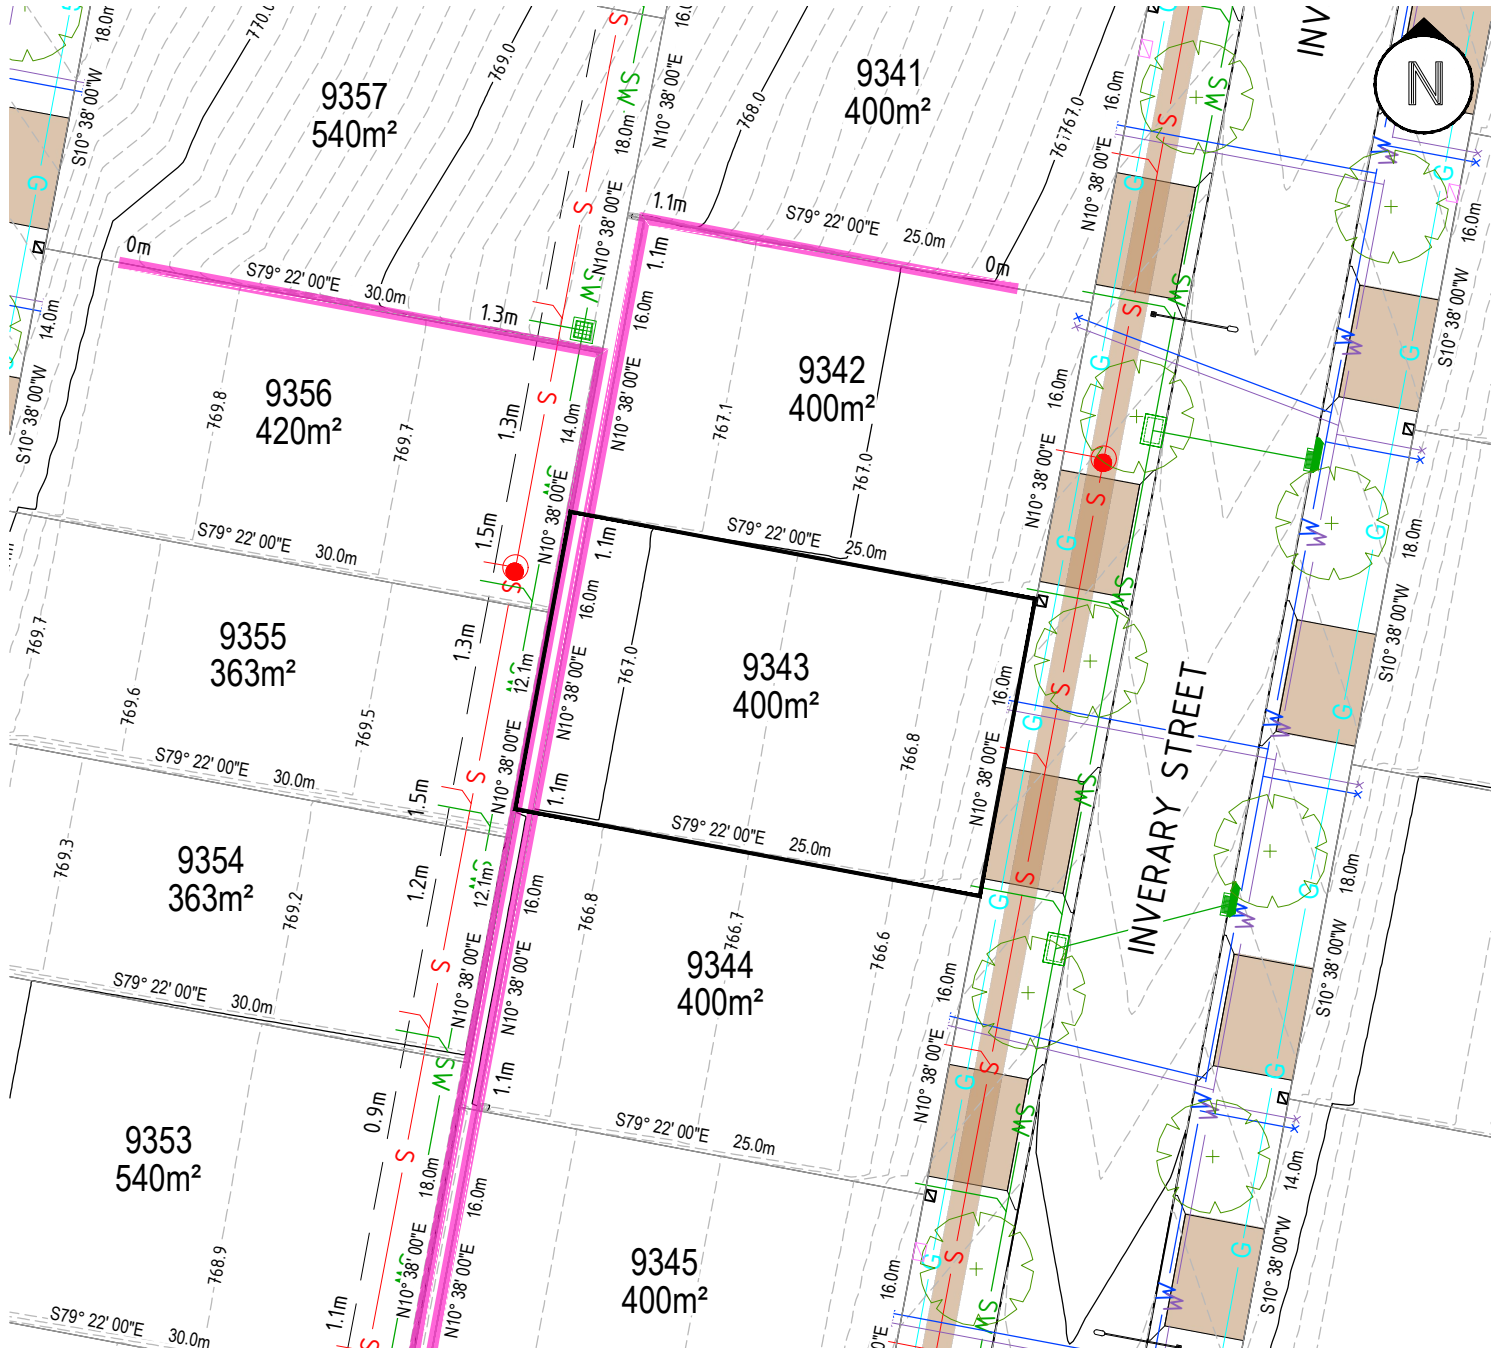


LOT LAYOUT - SCALE 1:400 (A4)

ISSUE DATE: AUGUST 2023 REV C

LEGEND

LOT BOUNDARY		SEWER MAIN/ MANHOLE/ TIE		SUBSTATION	
CONTOUR 1.0m INTERVAL		STORMWATER MAIN/ SUMP/ MANHOLE/ TIE		STREET TREES	
CONTOUR 0.1m INTERVAL		WATER MAN/STOP VALVE/ HYDRANT/ TIE (POTABLE)		DRIVEWAY	
EASEMENT - 3.5m UNLESS NOTED OTHERWISE		WATER MAN/STOP VALVE/ HYDRANT/ TIE (RECYCLED)			
LOT AREA	452m²	GAS MAIN			
RETAINING WALL PROVIDED BY GTPL (WALL HEIGHT)		NBNCO, PIT			
FENCE PROVIDED BY GTPL		STREET LIGHT			
		MINIPILLAR			

LOCALITY PLAN

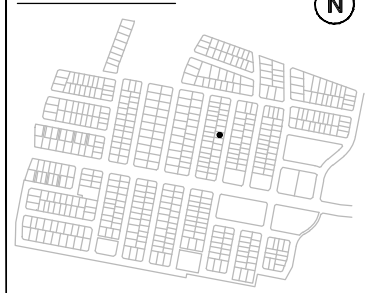

Disclaimer: All care has been taken in the preparation of this material. No responsibility is taken by the vendor for any errors or omissions, and details may be subject to change. Artwork, images and plans are artists impressions only and are not to be relied on as a definitive reference. All road designs, contours, lot sizes, lot dimensions, easements and covenants are preliminary only and are subject to final survey. For final Lot numbers refer registered deposited plans (DP).

file name: 309934-STAGE 3A-SECTION 2.dwg, layout: name 9343, plotted by Rachel Murdoch
file location: \\aspire\andara\309934\Civil\ACAD\LD\plot date: 25/08/2023 10:17 AM



GOOGONG

LOT 9344

Previous Lot Number (Dec 2022) - 2330
Previous Lot Number (Original Release) - 3347

LOT DISCLOSURE PLAN

NEIGHBOURHOOD 3 STAGE 3A



LOT LAYOUT - SCALE 1:400 (A4)

ISSUE DATE: AUGUST 2023

REVC

LEGEND		LOCALITY PLAN	
LOT BOUNDARY		SEWER MAIN/ MANHOLE/ TIE	
CONTOUR 1.0m INTERVAL		STORMWATER MAIN/ SUMP/ MANHOLE/ TIE	
CONTOUR 0.1m INTERVAL		WATER MAN/STOP VALVE/ HYDRANT/ TIE (POTABLE)	
EASEMENT - 3.5m UNLESS NOTED OTHERWISE		WATER MAN/STOP VALVE/ HYDRANT/ TIE (RECYCLED)	
LOT AREA	452m²	GAS MAIN	
RETAINING WALL PROVIDED BY GTPL (WALL HEIGHT)		NBNCO, PIT	
FENCE PROVIDED BY GTPL		STREET LIGHT	
		MINIPILLAR	
		SUBSTATION	
		STREET TREES	
		DRIVEWAY	

Disclaimer: All care has been taken in the preparation of this material. No responsibility is taken by the vendor for any errors or omissions, and details may be subject to change. Artwork, images and plans are artists impressions only and are not to be relied on as a definitive reference. All road designs, contours, lot sizes, lot dimensions, easements and covenants are preliminary only and are subject to final survey. For final Lot numbers refer registered deposited plans (DP).

file name: 309934-STAGE 3A-SECTION 2.dwg, layout: name 9344, plotted by Rachel Murdoch, file location: \\aspire\landata\309934\Civil\ACAD\LD\plot date 25/08/2023 10:17 AM



GOOGONG

LOT 9345

Previous Lot Number (Dec 2022) - 2331
Previous Lot Number (Original Release) - 3345

LOT DISCLOSURE PLAN

NEIGHBOURHOOD 3 STAGE 3A



LOT LAYOUT - SCALE 1:400 (A4)


ISSUE DATE: AUGUST 2023

REVC

LEGEND

LOT BOUNDARY		SEWER MAIN/ MANHOLE/ TIE		SUBSTATION	
CONTOUR 1.0m INTERVAL		STORMWATER MAIN/ SUMP/ MANHOLE/ TIE		STREET TREES	
CONTOUR 0.1m INTERVAL		WATER MAIN/STOP VALVE/ HYDRANT/ TIE (POTABLE)		DRIVEWAY	
EASEMENT - 3.5m UNLESS NOTED OTHERWISE		WATER MAIN/STOP VALVE/ HYDRANT/ TIE (RECYCLED)			
LOT AREA	452m²	GAS MAIN			
RETAINING WALL PROVIDED BY GTPL (WALL HEIGHT)		NBNCO, PIT			
FENCE PROVIDED BY GTPL		STREET LIGHT			
		MINIPILLAR			

LOCALITY PLAN

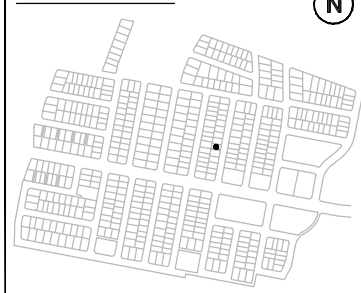

Disclaimer: All care has been taken in the preparation of this material. No responsibility is taken by the vendor for any errors or omissions, and details may be subject to change. Artwork, images and plans are artists impressions only and are not to be relied on as a definitive reference. All road designs, contours, lot sizes, lot dimensions, easements and covenants are preliminary only and are subject to final survey. For final Lot numbers refer registered deposited plans (DP).

file name: 3093934-STAGE 3A-SECTION 2.dwg, layout: name 9345, plotted by: Rachel Murdoch, file location: \\aspire\andara\3093934\Civil\ACAD\LD\plot date: 25/08/2022 10:17 AM




GOOGONG

LOT 9346

Previous Lot Number (Dec 2022) - 2332
Previous Lot Number (Original Release) - 3345

LOT DISCLOSURE PLAN

NEIGHBOURHOOD 3 STAGE 3A

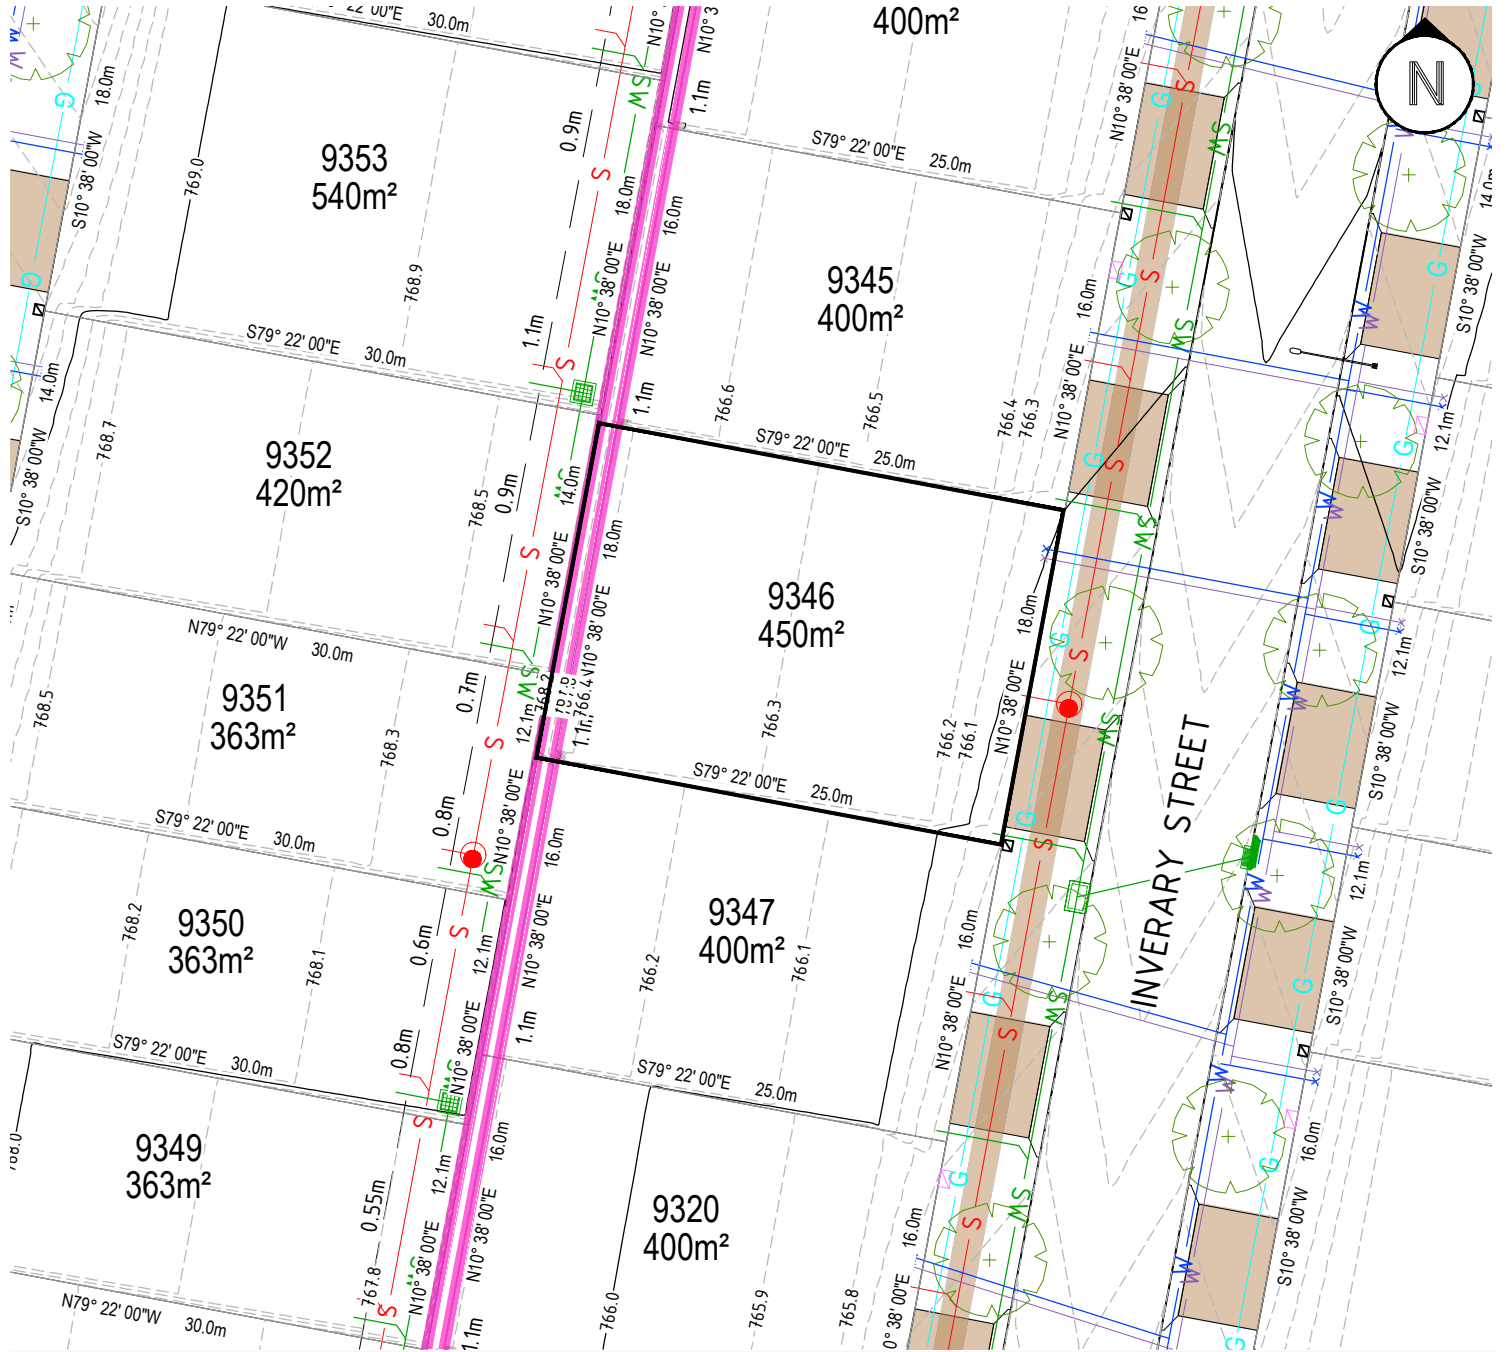

LOT LAYOUT - SCALE 1:400 (A4)


ISSUE DATE: AUGUST 2023

REVC

LEGEND

LOT BOUNDARY		SEWER MAIN/ MANHOLE/ TIE		SUBSTATION	
CONTOUR 1.0m INTERVAL		STORMWATER MAIN/ SUMP/ MANHOLE/ TIE		STREET TREES	
CONTOUR 0.1m INTERVAL		WATER MAN/STOP VALVE/ HYDRANT/ TIE (POTABLE)		DRIVEWAY	
EASEMENT - 3.5m UNLESS NOTED OTHERWISE		WATER MAN/STOP VALVE/ HYDRANT/ TIE (RECYCLED)			
LOT AREA	452m²	GAS MAIN			
RETAINING WALL PROVIDED BY GTPL (WALL HEIGHT)		NBNCO, PIT			
FENCE PROVIDED BY GTPL		STREET LIGHT			
		MINIPILLAR			

LOCALITY PLAN

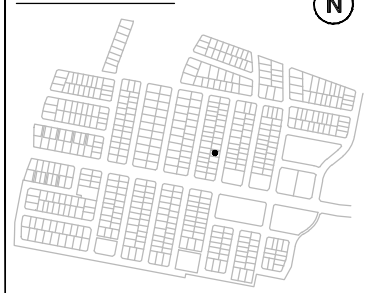

Disclaimer: All care has been taken in the preparation of this material. No responsibility is taken by the vendor for any errors or omissions, and details may be subject to change. Artwork, images and plans are artists impressions only and are not to be relied on as a definitive reference. All road designs, contours, lot sizes, lot dimensions, easements and covenants are preliminary only and are subject to final survey. For final Lot numbers refer registered deposited plans (DP).



GOOGONG

LOT 9347

Previous Lot Number (Dec 2022) - 2333
Previous Lot Number (Original Release) - 3344

LOT DISCLOSURE PLAN

NEIGHBOURHOOD 3 STAGE 3A



LOT LAYOUT - SCALE 1:400 (A4)


ISSUE DATE: AUGUST 2023

REVC

LEGEND

LOT BOUNDARY		SEWER MAIN/ MANHOLE/ TIE		SUBSTATION	
CONTOUR 1.0m INTERVAL		STORMWATER MAIN/ SUMP/ MANHOLE/ TIE		STREET TREES	
CONTOUR 0.1m INTERVAL		WATER MAN/STOP VALVE/ HYDRANT/ TIE (POTABLE)		DRIVEWAY	
EASEMENT - 3.5m UNLESS NOTED OTHERWISE		WATER MAN/STOP VALVE/ HYDRANT/ TIE (RECYCLED)			
LOT AREA	452m²	GAS MAIN			
RETAINING WALL PROVIDED BY GTPL (WALL HEIGHT)		NBNCO, PIT			
FENCE PROVIDED BY GTPL		STREET LIGHT			
		MINIPILLAR			

LOCALITY PLAN

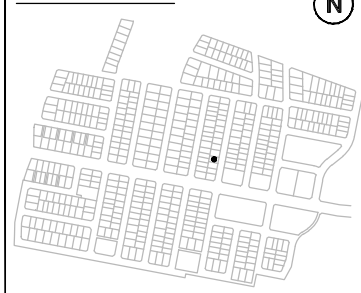

Disclaimer: All care has been taken in the preparation of this material. No responsibility is taken by the vendor for any errors or omissions, and details may be subject to change. Artwork, images and plans are artists impressions only and are not to be relied on as a definitive reference. All road designs, contours, lot sizes, lot dimensions, easements and covenants are preliminary only and are subject to final survey. For final Lot numbers refer registered deposited plans (DP).

file name: 309934-STAGE 3A-SECTION 2.dwg, layout: name 9347, plotted by Rachel Murdoch
file location: \\aspire\landata\30\309934\Civil\ACAD\LD\plot date 25/08/2023 10:17 AM