




GOOGONG

LOT 3601

LOT DISCLOSURE PLAN

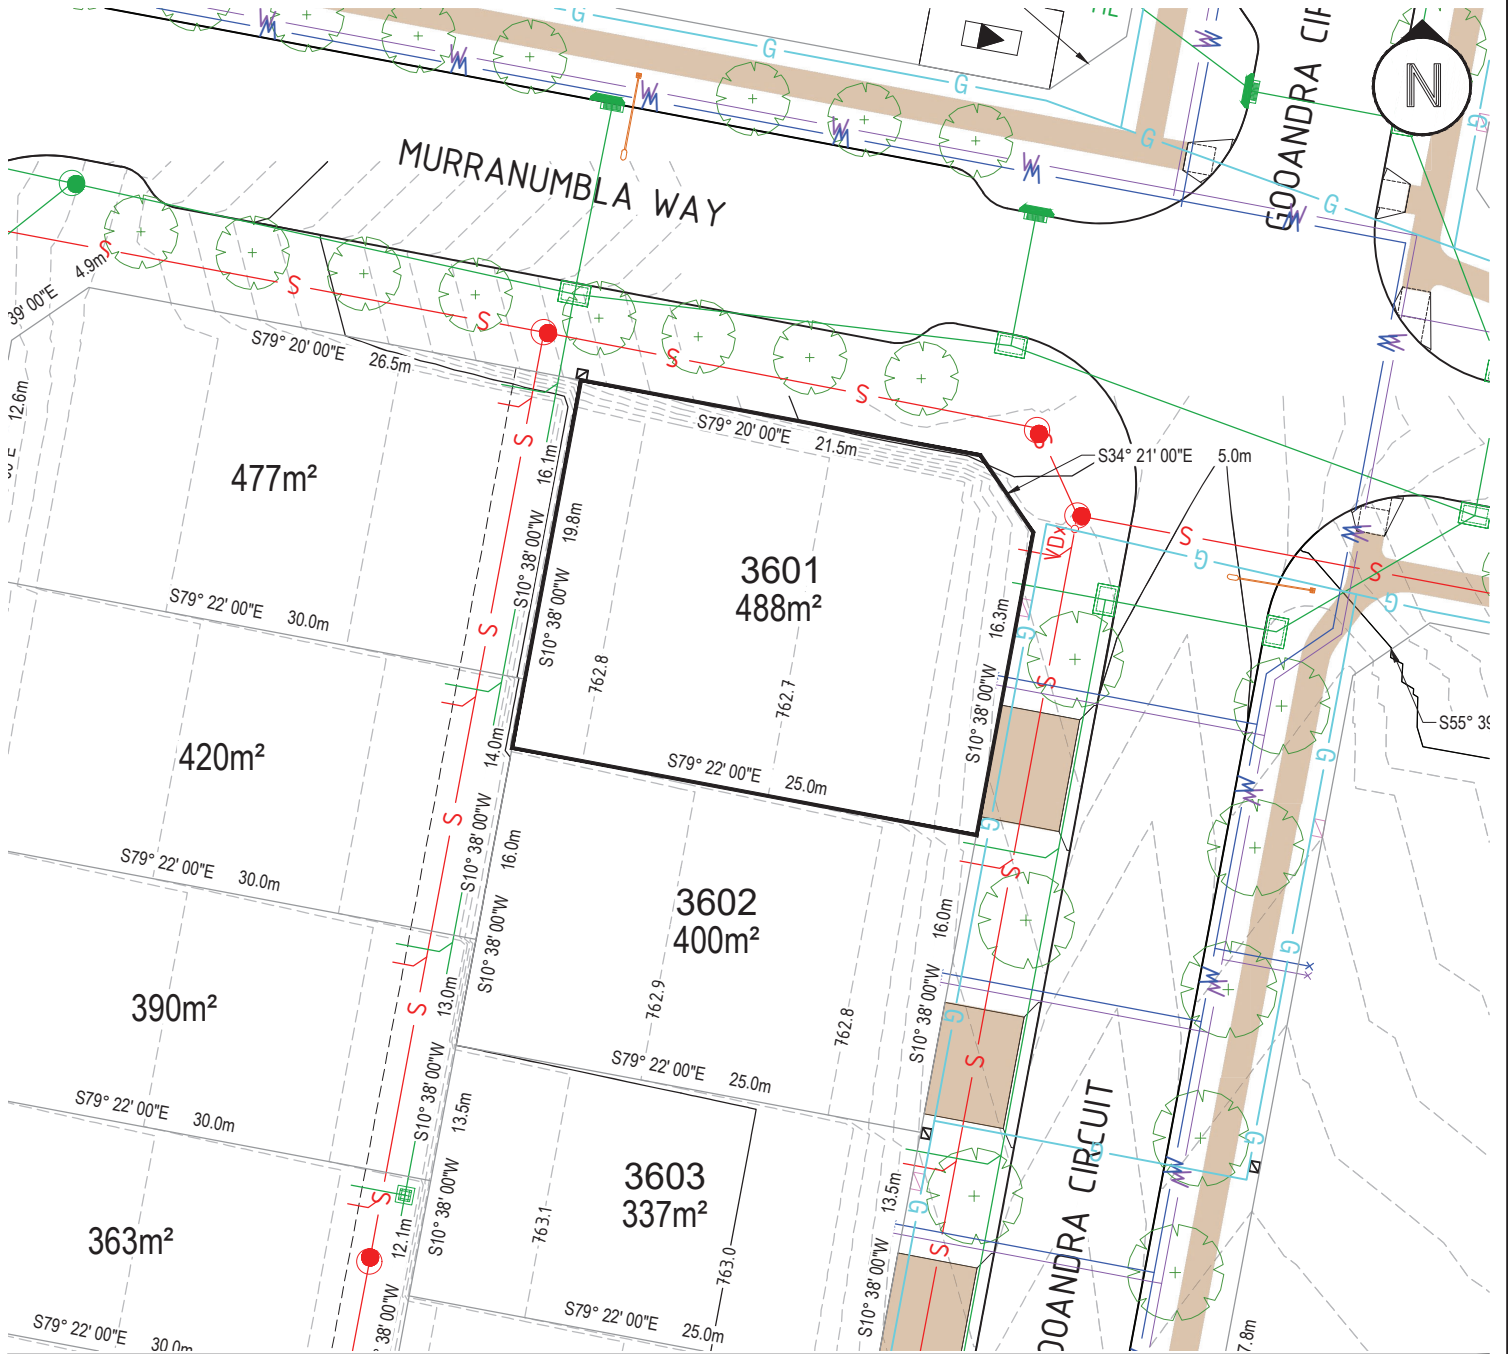

LOT LAYOUT - SCALE 1:400 (A4)

ISSUE DATE: JUNE 2024

REV 1

LEGEND		LOCALITY PLAN	
LOT BOUNDARY		SEWER MAIN/ MANHOLE/ TIE	
CONTOUR 1.0m INTERVAL		STORMWATER MAIN/ SUMP/ MANHOLE/ TIE	
CONTOUR 0.1m INTERVAL		WATER MAIN/STOP VALVE/ HYDRANT/ TIE (POTABLE)	
EASEMENT - 3.5m UNLESS NOTED OTHERWISE		WATER MAIN/STOP VALVE/ HYDRANT/ TIE (RECYCLED)	
LOT AREA	452m²	NBNCO. PIT	
FENCE PROVIDED BY GTPL		STREET LIGHT	
		MINIPILLAR	
		STREET TREES	
		DRIVEWAY (BY PURCHASER)	
		GAS MAIN	
		SUBSTATION	

Disclaimer: All care has been taken in the preparation of this material. No responsibility is taken by the vendor for any errors or omissions, and details may be subject to change. Artwork, images and plans are artists impressions only and are not to be relied on as a definitive reference. All road designs, contours, lot sizes, lot dimensions, easements and covenants are preliminary only and are subject to final survey. For final Lot numbers refer registered deposited plans (DP).


file name: 309934-STAGE 6A-SECTION 1.dwg, layout name: 3601 SHEET 1, plotted by: Tom Willburger, file location: \\aspire\andara\30_309934\Criv\ACAD\DP\plot_date: 25/08/2022 10:17 AM



GOOGONG

LOT 3602

LOT DISCLOSURE PLAN

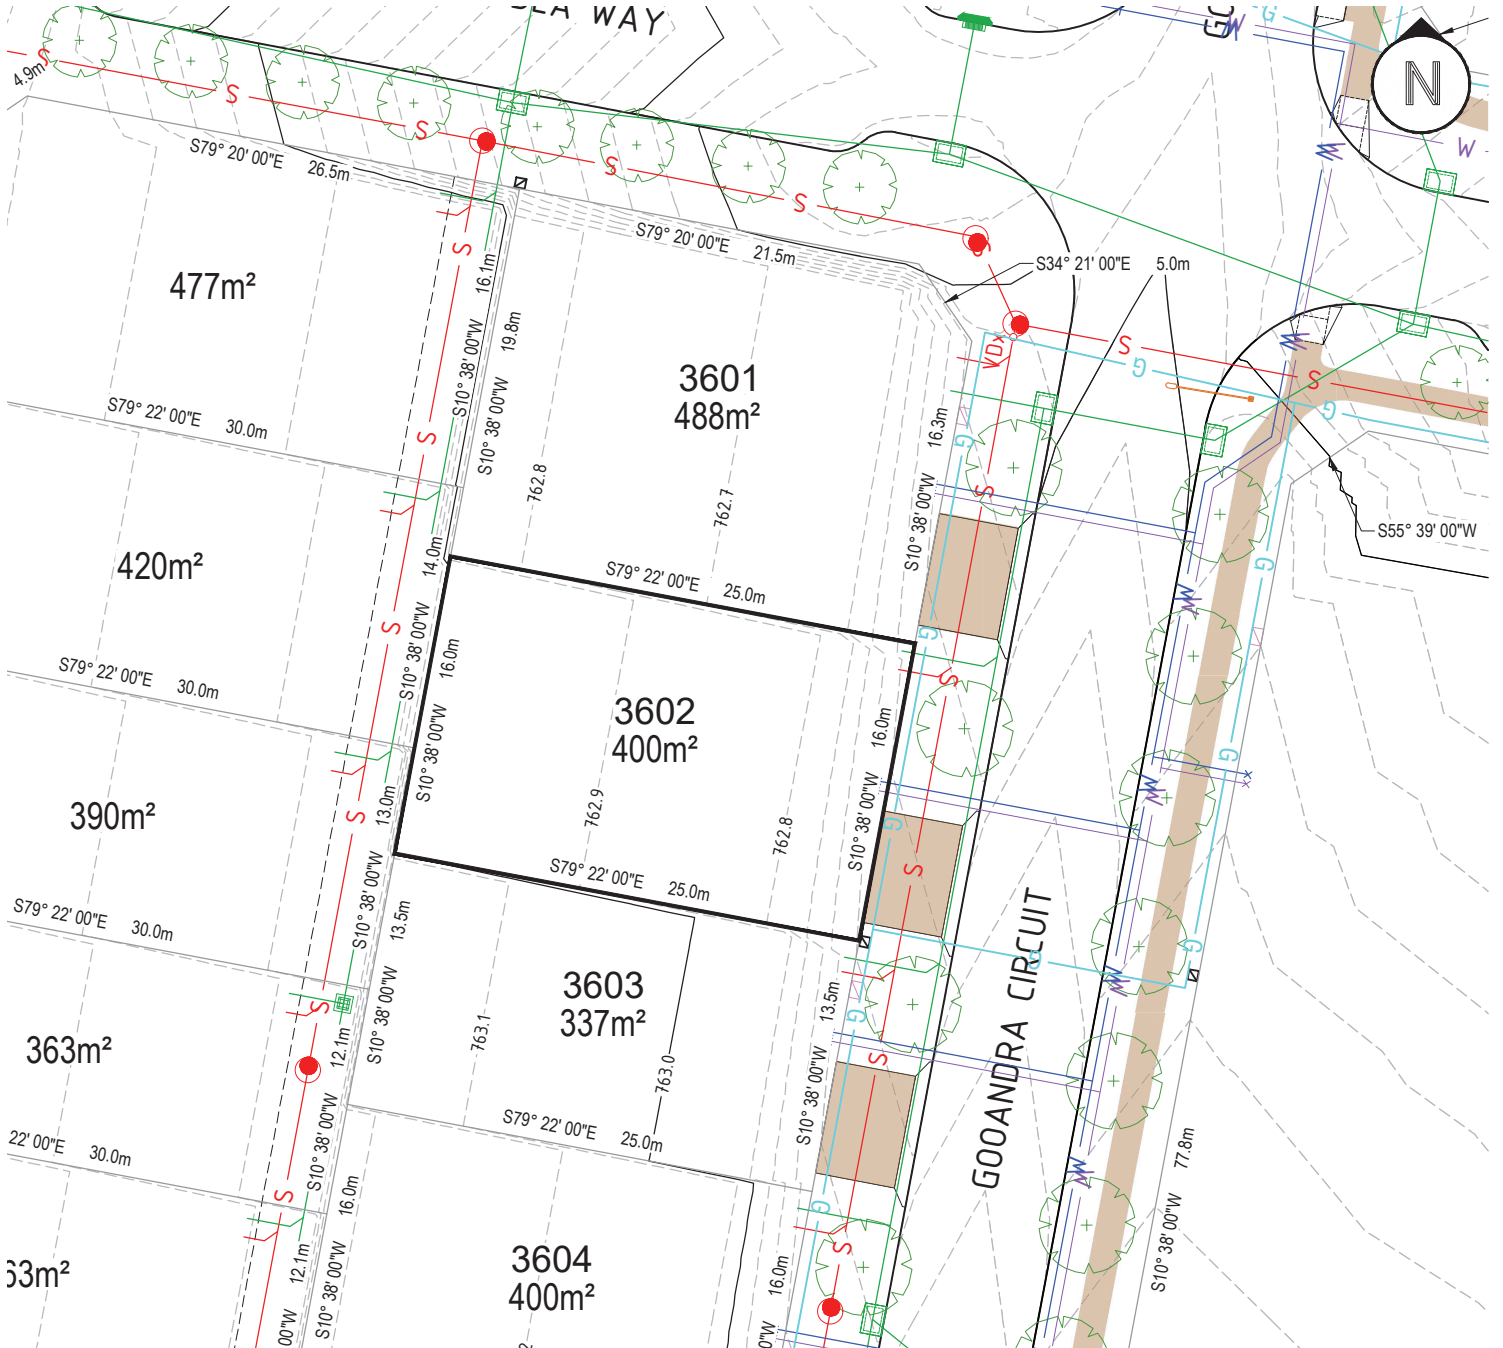

LOT LAYOUT - SCALE 1:400 (A4)

ISSUE DATE: JUNE 2024

REV 1

LEGEND		LOCALITY PLAN	
LOT BOUNDARY		SEWER MAIN/ MANHOLE/ TIE	
CONTOUR 1.0m INTERVAL		STORMWATER MAIN/ SUMP/ MANHOLE/ TIE	
CONTOUR 0.1m INTERVAL		WATER MAN/STOP VALVE/ HYDRANT/ TIE (POTABLE)	
EASEMENT - 3.5m UNLESS NOTED OTHERWISE		WATER MAN/STOP VALVE/ HYDRANT/ TIE (RECYCLED)	
LOT AREA	452m²	NBNCO. PIT	
FENCE PROVIDED BY GTPL		STREET LIGHT	
		MINIPILLAR	
		STUBSTATION	
		STREET TREES	
		DRIVEWAY (BY PURCHASER)	
		GAS MAIN	

Disclaimer: All care has been taken in the preparation of this material. No responsibility is taken by the vendor for any errors or omissions, and details may be subject to change. Artwork, images and plans are artists impressions only and are not to be relied on as a definitive reference. All road designs, contours, lot sizes, lot dimensions, easements and covenants are preliminary only and are subject to final survey. For final Lot numbers refer registered deposited plans (DP).


file name: 309934-STAGE 6A-SECTION 1.dwg, layout name: 3602 SHEET 2, plotted by: Tom Willburger
 file location: \\aspire\andara\Data\30_309934\Criv\ACAD\DP\plot_date: 25/08/2022 10:17 AM



GOOGONG

LOT 3603

LOT DISCLOSURE PLAN

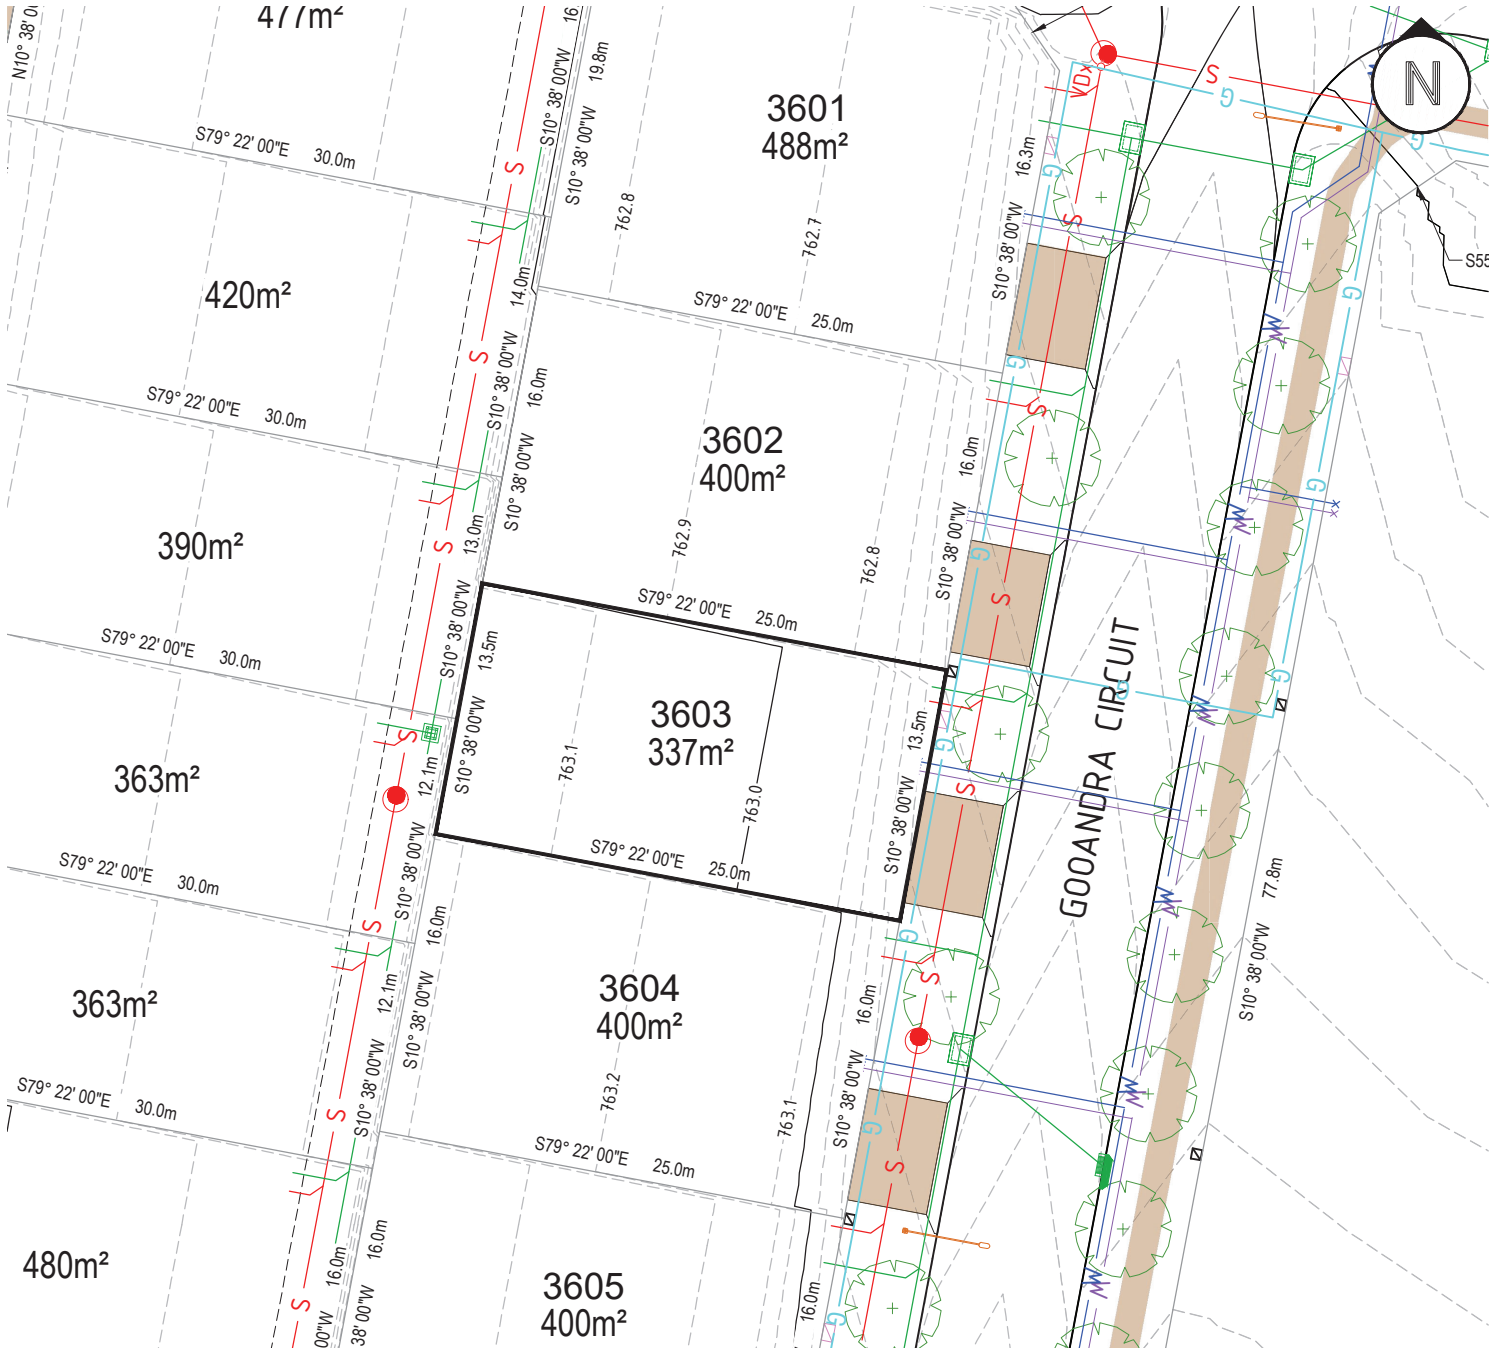

LOT LAYOUT - SCALE 1:400 (A4)

ISSUE DATE: JUNE 2024

REV 1

LEGEND		LOCALITY PLAN	
LOT BOUNDARY		SEWER MAIN/ MANHOLE/ TIE	
CONTOUR 1.0m INTERVAL		STORMWATER MAIN/ SUMP/ MANHOLE/ TIE	
CONTOUR 0.1m INTERVAL		WATER MAN/STOP VALVE/ HYDRANT/ TIE (POTABLE)	
EASEMENT - 3.5m UNLESS NOTED OTHERWISE		WATER MAN/STOP VALVE/ HYDRANT/ TIE (RECYCLED)	
LOT AREA	452m²	NBNC. PIT	
FENCE PROVIDED BY GTPL		STREET LIGHT MINIPILLAR	
		STREET TREES	
		DRIVEWAY (BY PURCHASER)	
		GAS MAIN	

Disclaimer: All care has been taken in the preparation of this material. No responsibility is taken by the vendor for any errors or omissions, and details may be subject to change. Artwork, images and plans are artists impressions only and are not to be relied on as a definitive reference. All road designs, contours, lot sizes, lot dimensions, easements and covenants are preliminary only and are subject to final survey. For final Lot numbers refer registered deposited plans (DP).


file name: 309934-STAGE 6A-SECTION 1.dwg, layout name: 3603 SHEET 3, plotted by: Tom Willburger
 file location: \\aspire\andara\30_309934\Criv\ACAD\LDLP_plot_date_25_08/2022_10:17 AM



GOOGONG

LOT 3604

LOT DISCLOSURE PLAN

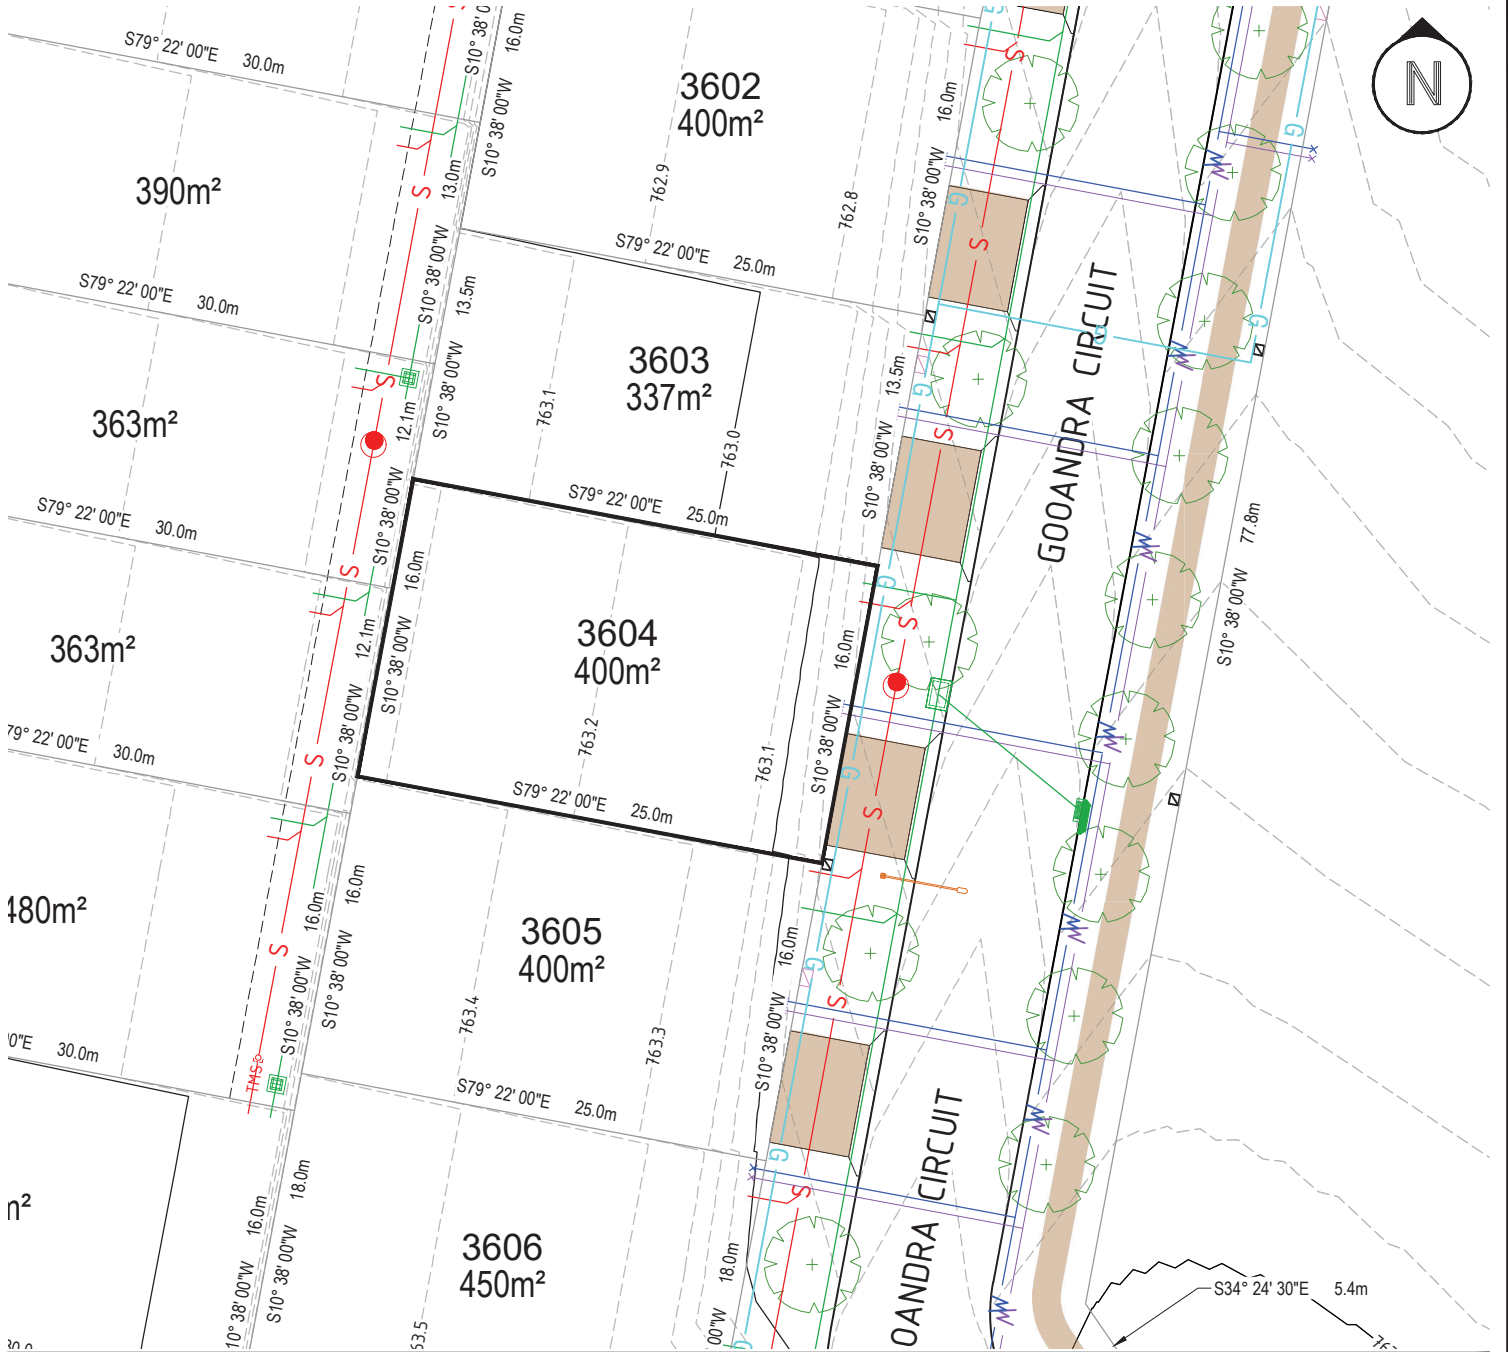

LOT LAYOUT - SCALE 1:400 (A4)

ISSUE DATE: JUNE 2024

REV1

LEGEND

LOT BOUNDARY		SEWER MAIN/ MANHOLE/ TIE		SUBSTATION	
CONTOUR 1.0m INTERVAL		STORMWATER MAIN/ SUMP/ MANHOLE/ TIE		STREET TREES	
CONTOUR 0.1m INTERVAL		WATER MAIN/STOP VALVE/ HYDRANT/ TIE (POTABLE)		DRIVEWAY (BY PURCHASER)	
EASEMENT - 3.5m UNLESS NOTED OTHERWISE		WATER MAIN/STOP VALVE/ HYDRANT/ TIE (RECYCLED)		GAS MAIN	
LOT AREA	452m²	NBNCO. PIT			
FENCE PROVIDED BY GTPL		STREET LIGHT			
		MINIPILLAR			

LOCALITY PLAN



Disclaimer: All care has been taken in the preparation of this material. No responsibility is taken by the vendor for any errors or omissions, and details may be subject to change. Artwork, images and plans are artists impressions only and are not to be relied on as a definitive reference. All road designs, contours, lot sizes, lot dimensions, easements and covenants are preliminary only and are subject to final survey. For final Lot numbers refer registered deposited plans (DP).

file name: 309934-STAGE 6A-SECTION 1.dwg, layout name: 3604_SHEET 4, plotted by: Tom Willburger
 file location: \\aspire\andara\Data\30_309934\Criv\ACAD\DP_plot_date_25_08_2022_10:17:AM



GOOGONG

LOT 3605

LOT DISCLOSURE PLAN



LOT LAYOUT - SCALE 1:400 (A4)

ISSUE DATE: JUNE 2024

REV1

LEGEND

LOT BOUNDARY		SEWER MAIN/ MANHOLE/ TIE		SUBSTATION	
CONTOUR 1.0m INTERVAL		STORMWATER MAIN/ SUMP/ MANHOLE/ TIE		STREET TREES	
CONTOUR 0.1m INTERVAL		WATER MAIN/STOP VALVE/ HYDRANT/ TIE (POTABLE)		DRIVEWAY (BY PURCHASER)	
EASEMENT - 3.5m UNLESS NOTED OTHERWISE		WATER MAIN/STOP VALVE/ HYDRANT/ TIE (RECYCLED)		GAS MAIN	
LOT AREA	452m²	NBNCO. PIT			
FENCE PROVIDED BY GTPL		STREET LIGHT			
		MINIPILLAR			

LOCALITY PLAN



Disclaimer: All care has been taken in the preparation of this material. No responsibility is taken by the vendor for any errors or omissions, and details may be subject to change. Artwork, images and plans are artists impressions only and are not to be relied on as a definitive reference. All road designs, contours, lot sizes, lot dimensions, easements and covenants are preliminary only and are subject to final survey. For final Lot numbers refer registered deposited plans (DP).


file name: 309934-STAGE 6A-SECTION 1.dwg; layout name: 3605 SHEET 5; plotted by: Tom Willburger; file location: \\aspire\landata\30_309934\Criv\ACAD\LDLP; plot date: 25/08/2022 10:17 AM



GOOGONG

LOT 3606

LOT DISCLOSURE PLAN

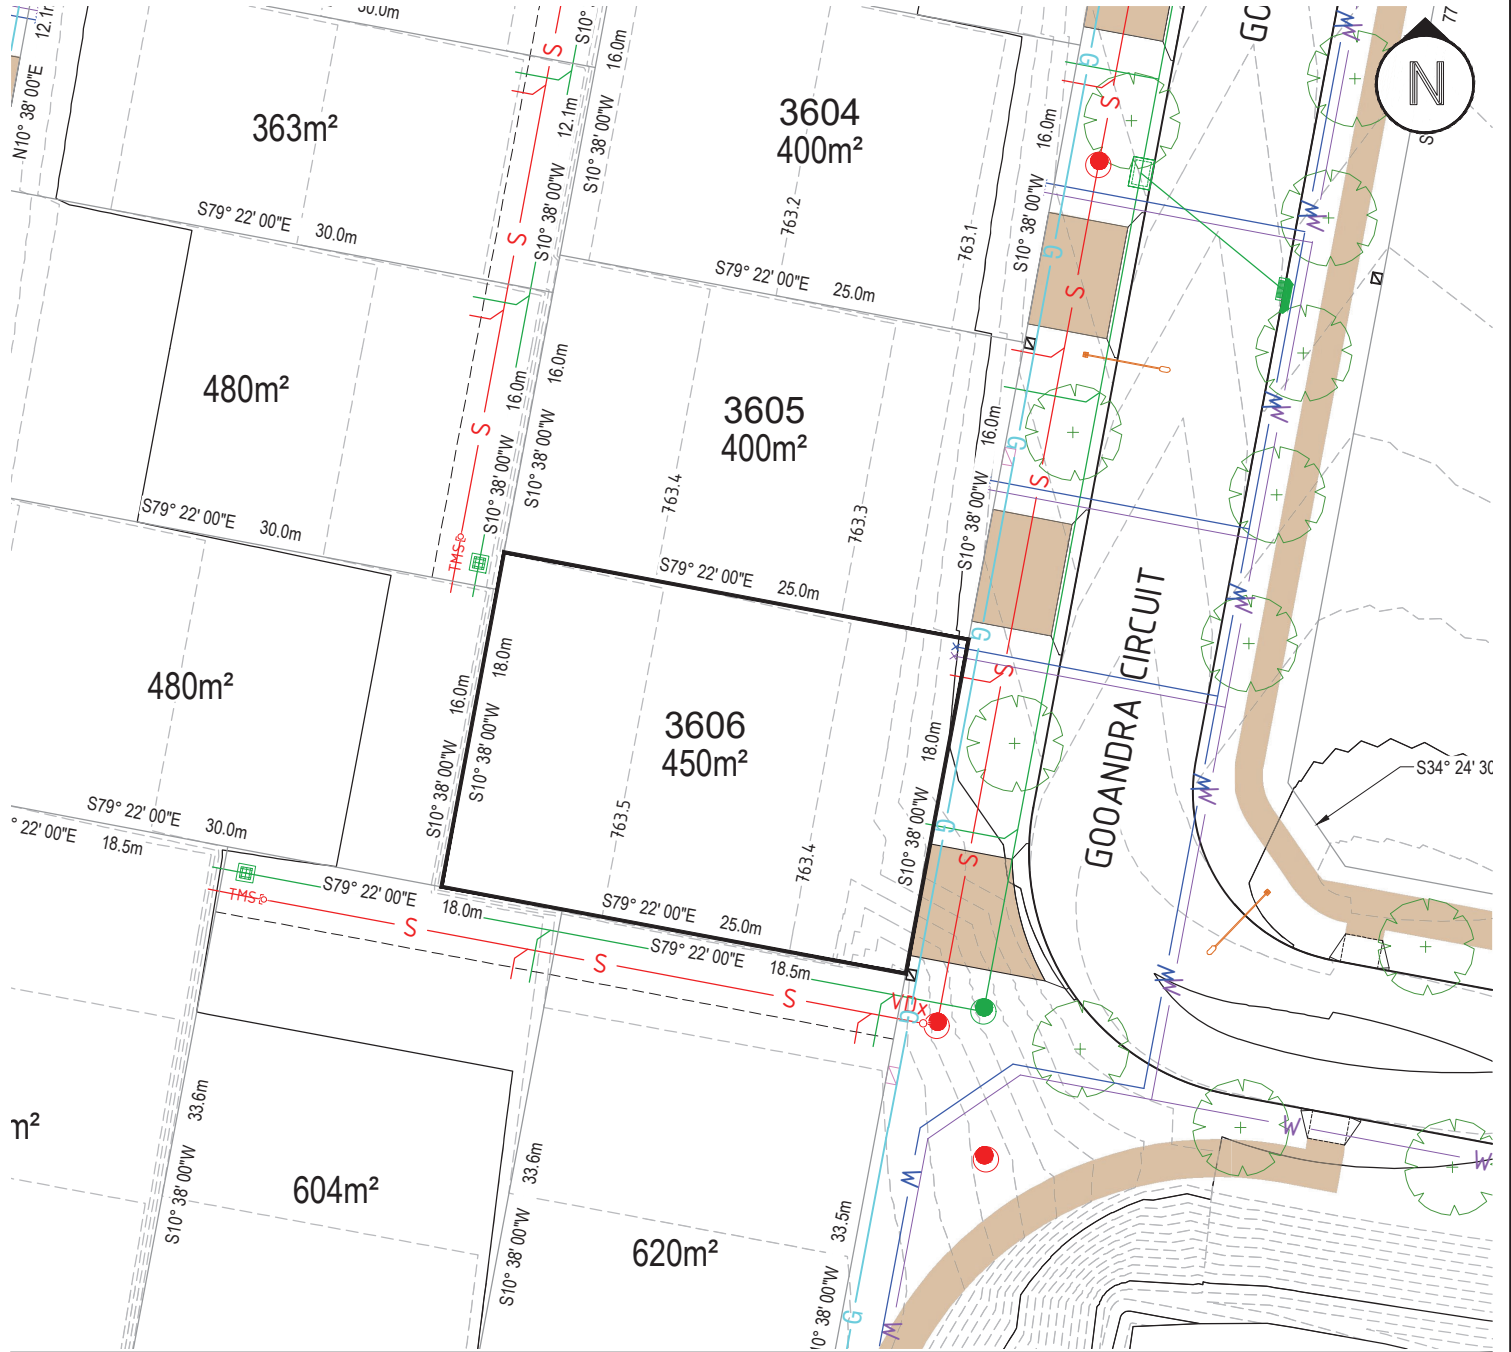

LEGEND

LOT BOUNDARY	
CONTOUR 1.0m INTERVAL	
CONTOUR 0.1m INTERVAL	
EASEMENT - 3.5m UNLESS NOTED OTHERWISE	
LOT AREA	452m²
FENCE PROVIDED BY GTPL	

SEWER MAIN/ MANHOLE/ TIE	
STORMWATER MAIN/ SUMP/ MANHOLE/ TIE	
WATER MAIN/STOP VALVE/ HYDRANT/ TIE (POTABLE)	
WATER MAIN/STOP VALVE/ HYDRANT/ TIE (RECYCLED)	
NBNCO. PIT	
STREET LIGHT	
MINIPILLAR	

STATION	
STREET TREES	
DRIVEWAY (BY PURCHASER)	
GAS MAIN	

LOCALITY PLAN



Disclaimer: All care has been taken in the preparation of this material. No responsibility is taken by the vendor for any errors or omissions, and details may be subject to change. Artwork, images and plans are artists impressions only and are not to be relied on as a definitive reference. All road designs, contours, lot sizes, lot dimensions, easements and covenants are preliminary only and are subject to final survey. For final Lot numbers refer registered deposited plans (DP).

file name: 309934-STAGE 6A-SECTION 1.dwg; layout name: 3606 SHEET 6; plotted by: Tom Willburger; file location: \\Aspire-Vandara-Data-30-309934-Civil\CAD\DP; plot date: 25/08/2022 10:17 AM